




ARC #3 PRESENTATION
8/12/2016

LMA ASIAN
ART
MUSEUM


AGENDA

- **AUDITORIUM**
- **NEW OPENINGS AT GARDEN COURT**
- **LOADING DOCK & ART ELEVATOR**
- **EXTERIOR CLADDING**
- **SITE AND LANDSCAPE**

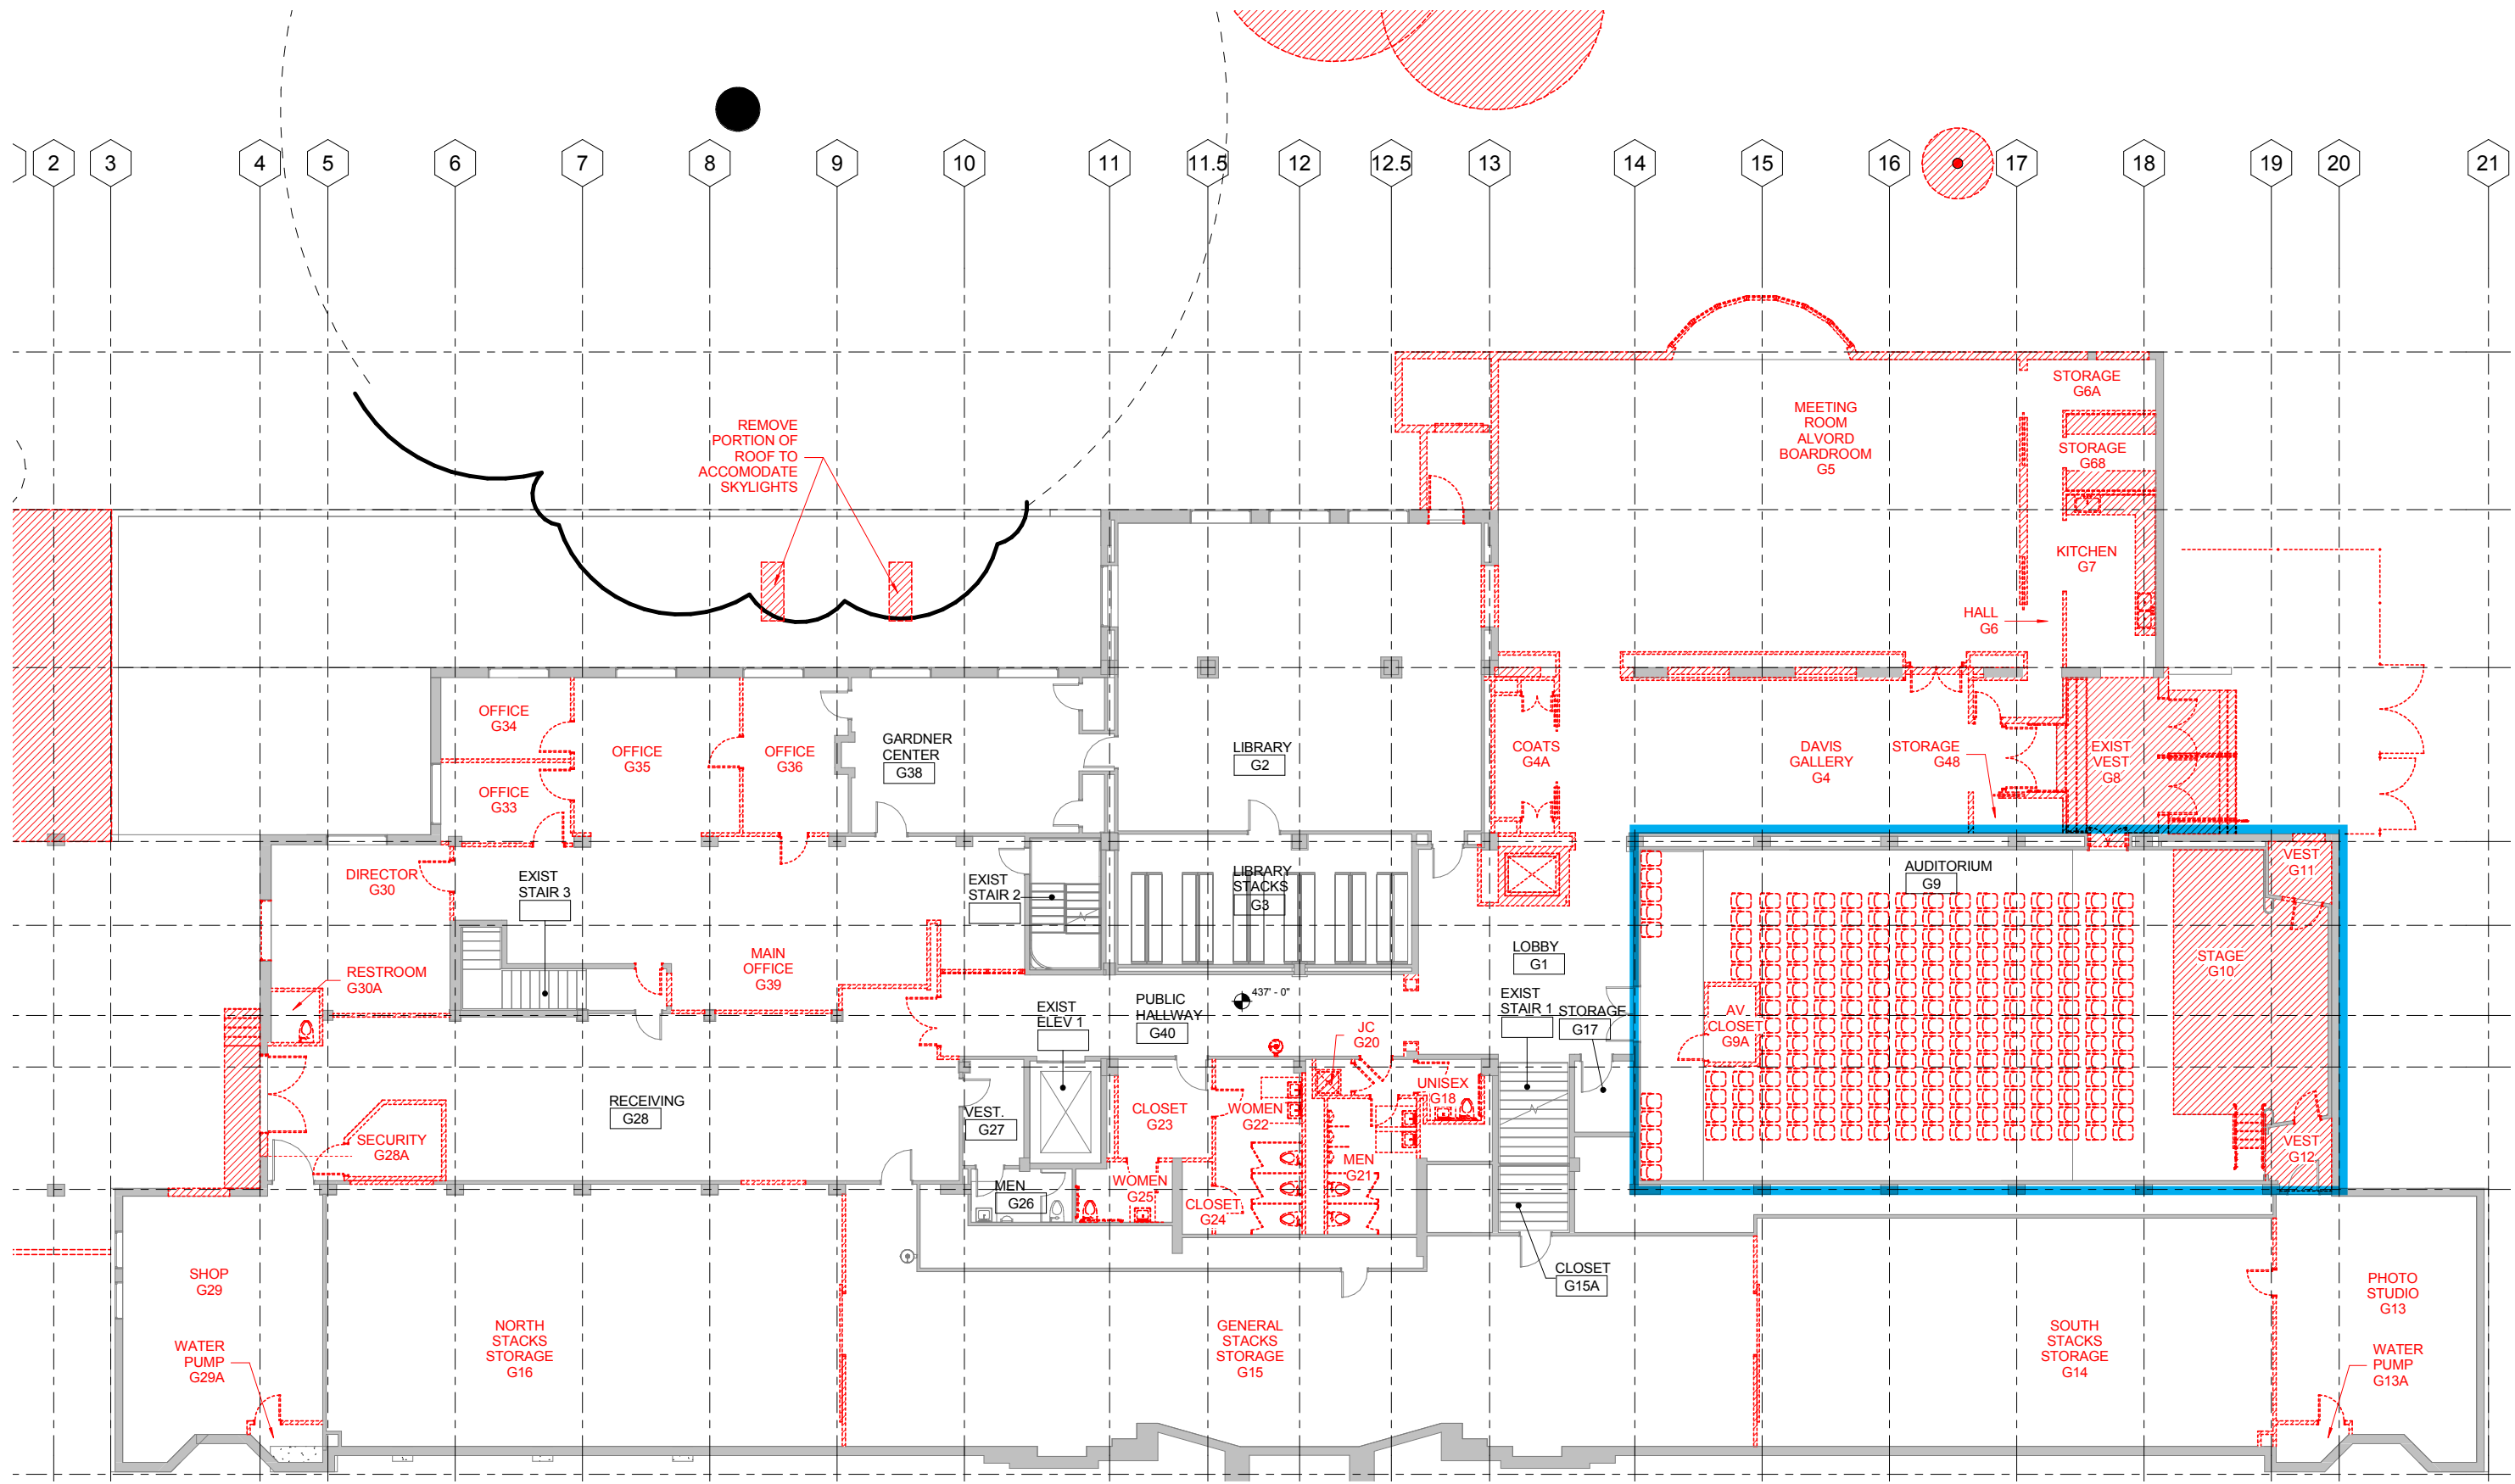


AUDITORIUM
ARC #3 PRESENTATION
 8/12/2016


SECTION WEST WALL
 DETAIL OF STACK
 SCALE

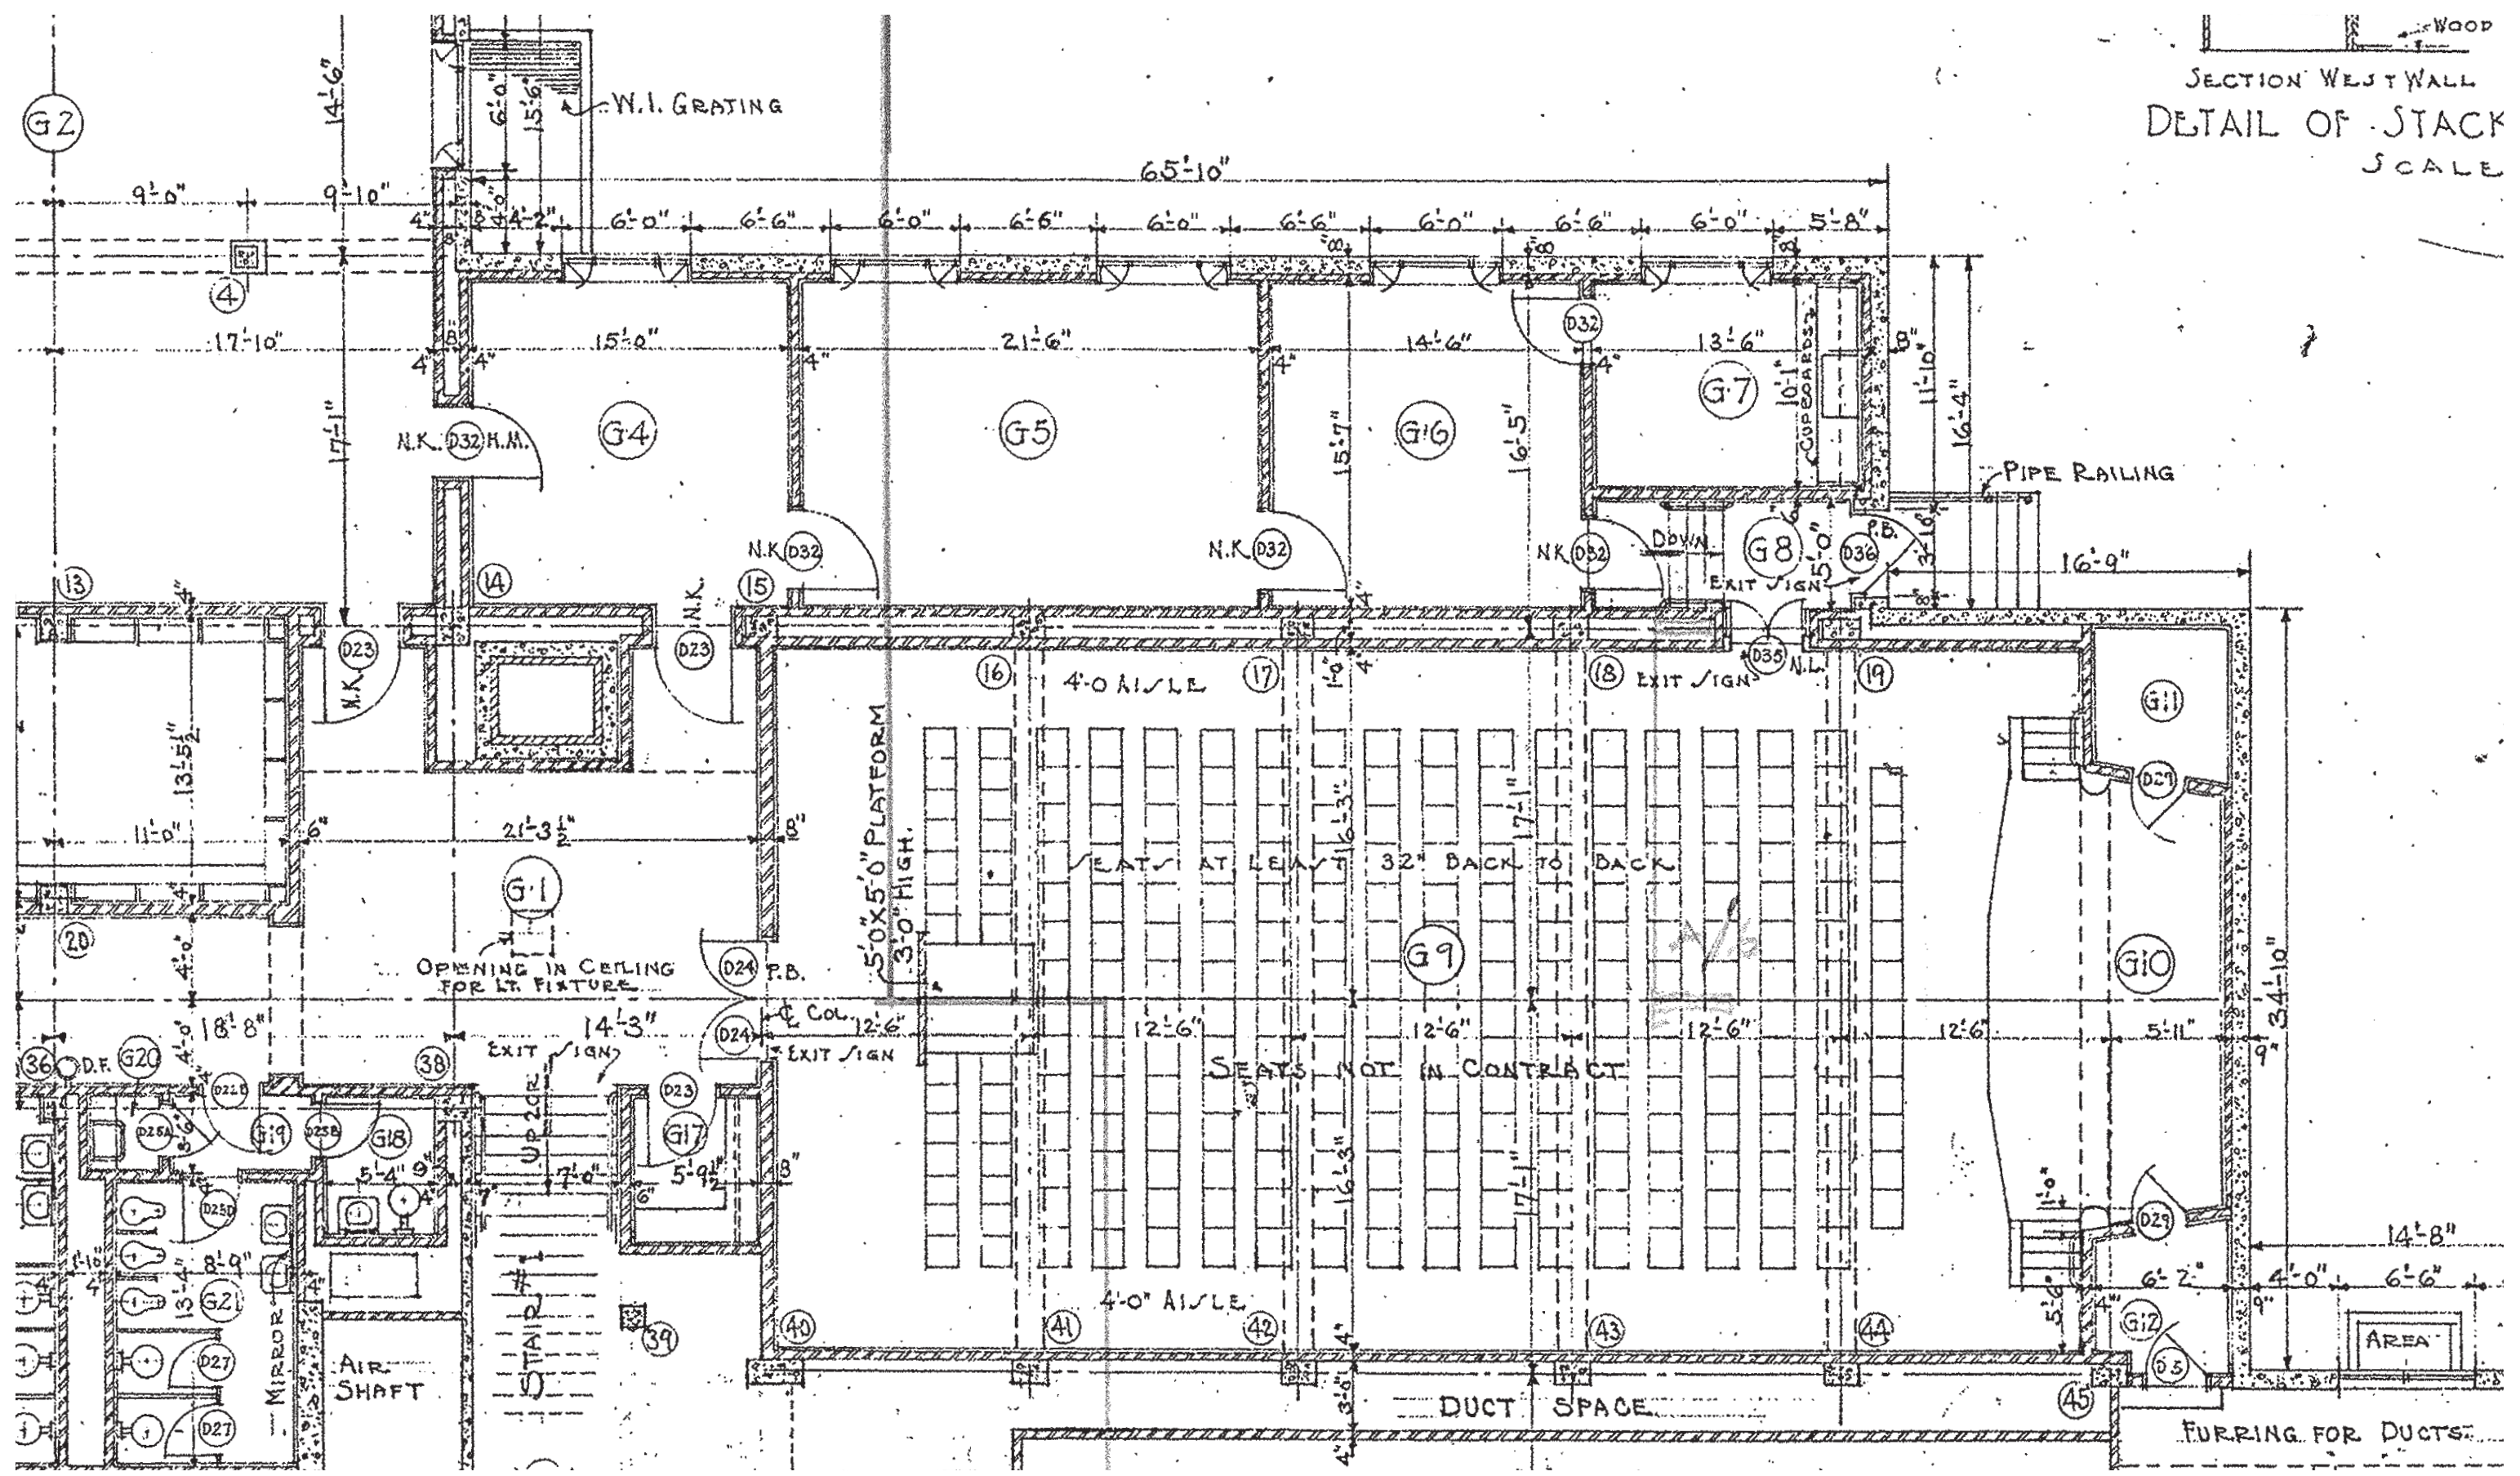

1933 PLAN
 ARC #3 PRESENTATION
 8/12/2016

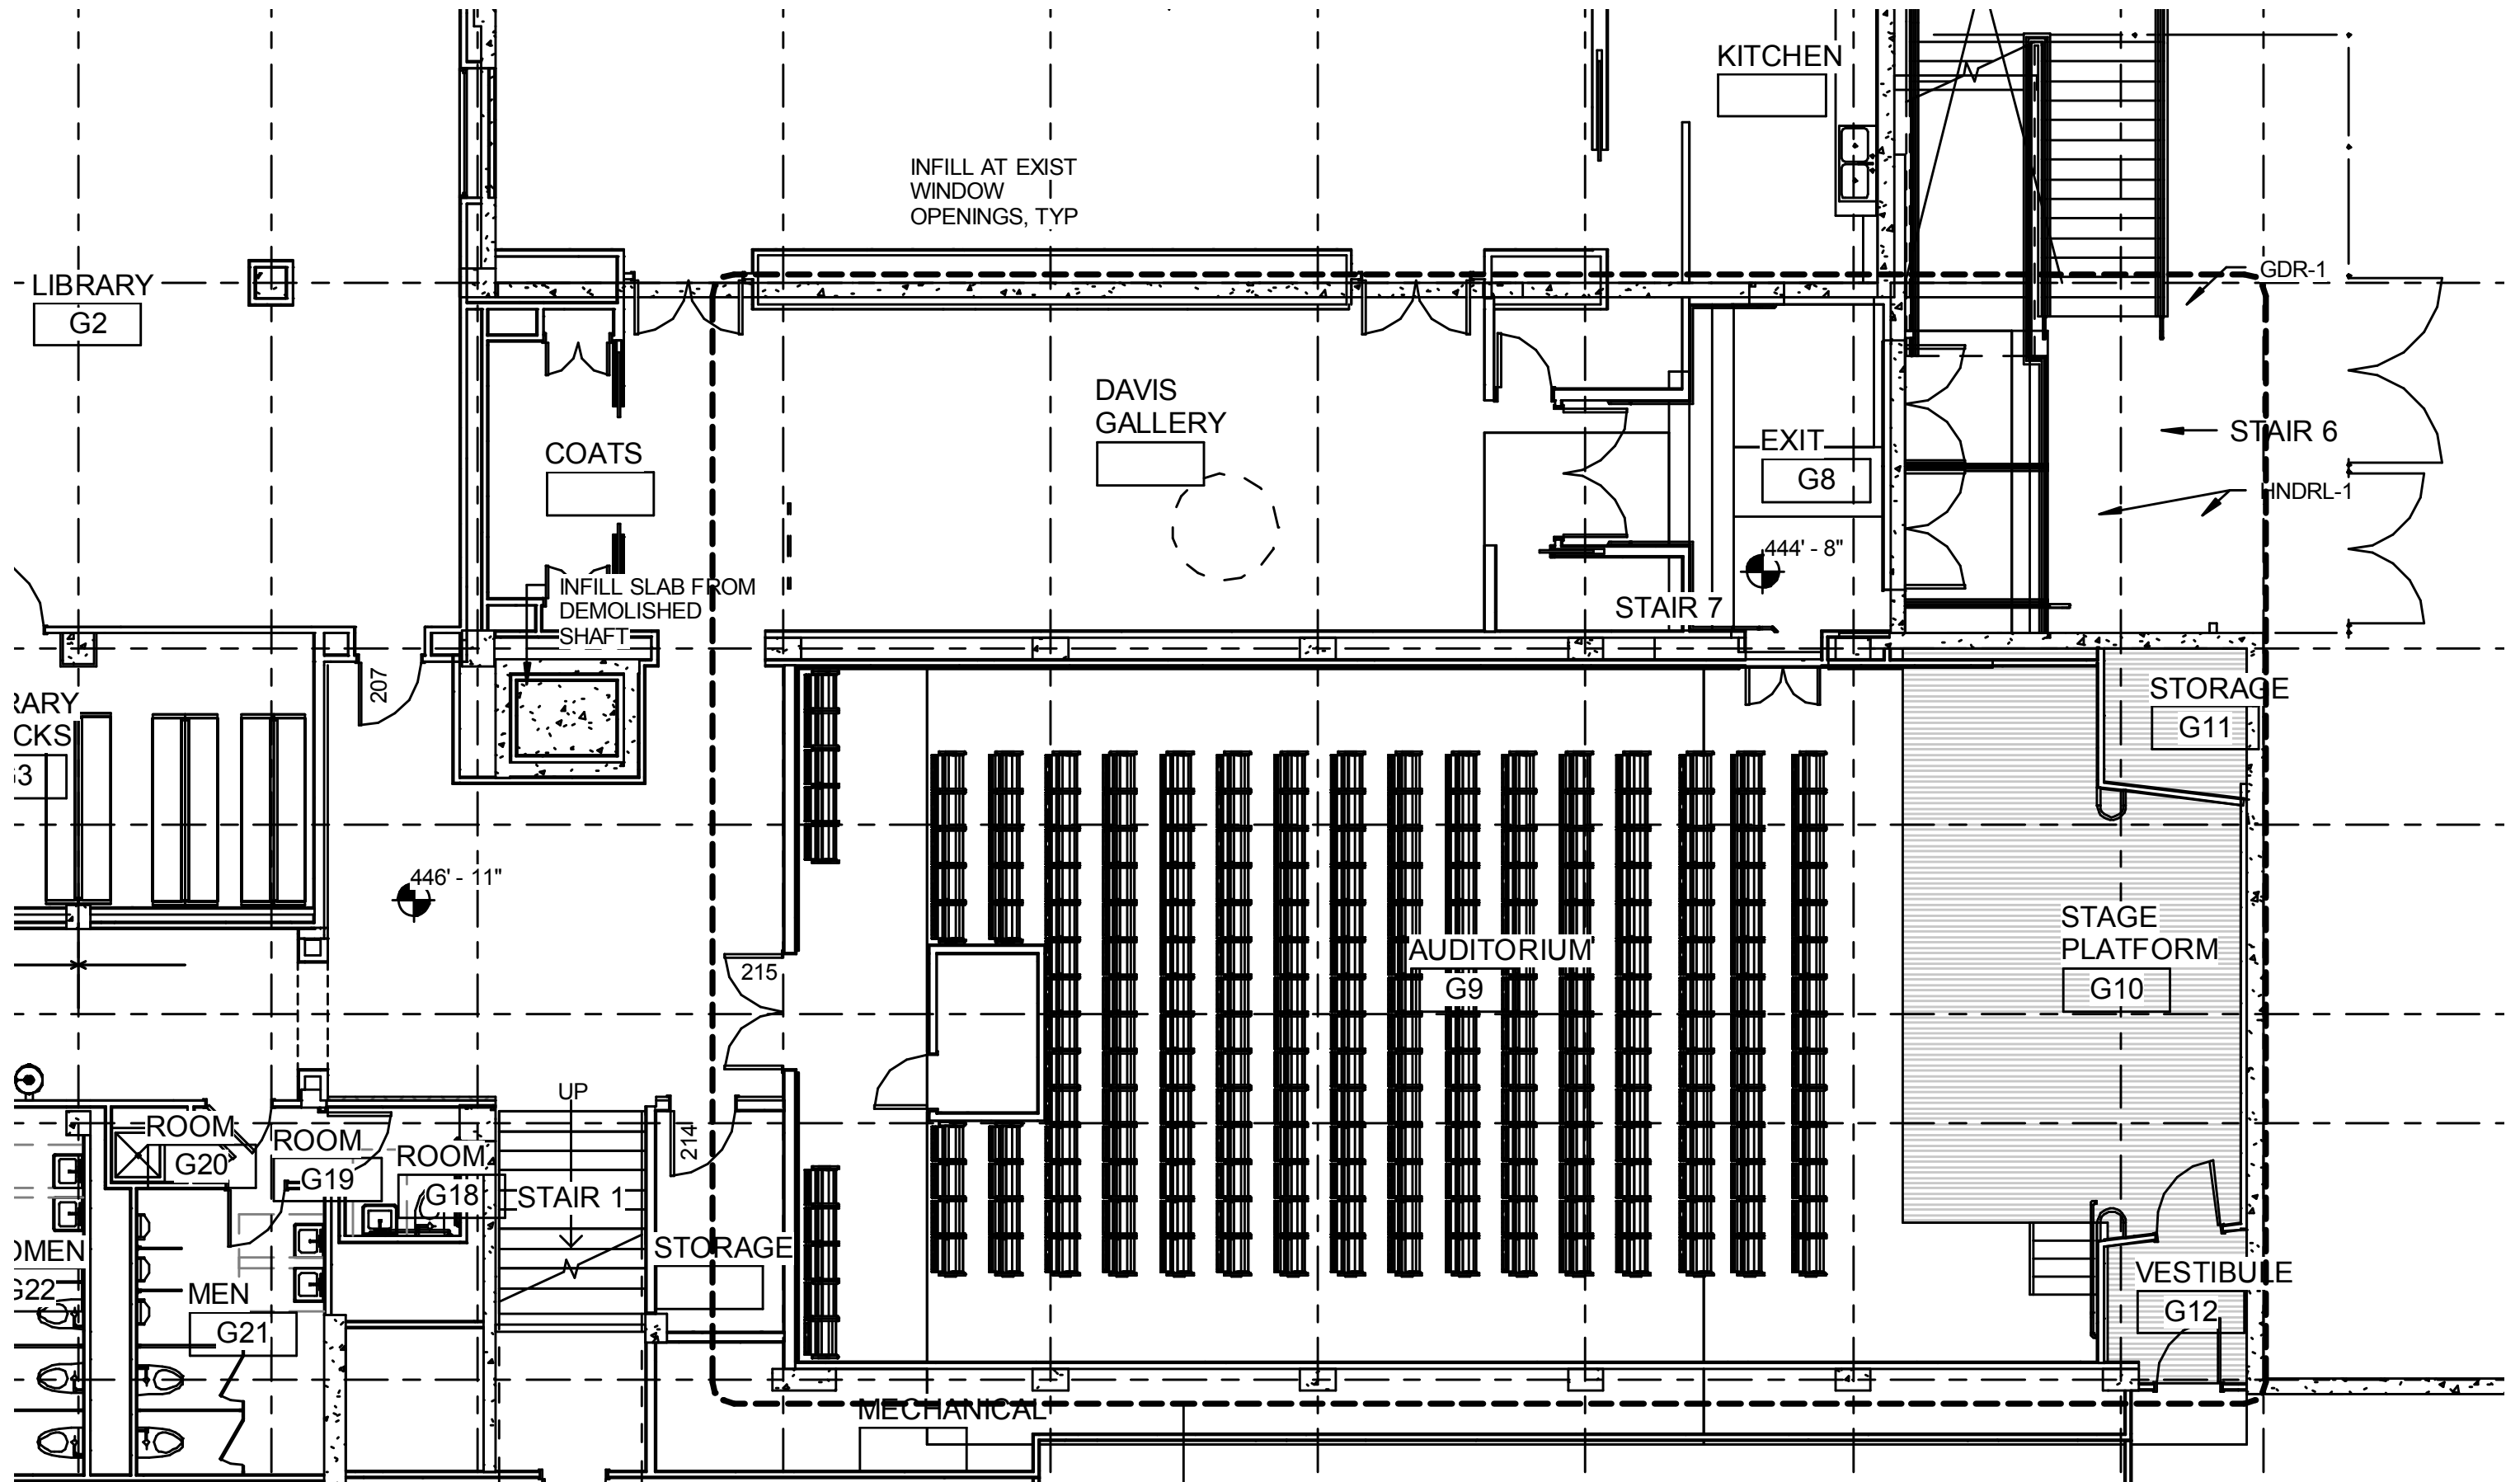

CURRENT PLAN
ARC #3 PRESENTATION
 8/12/2016

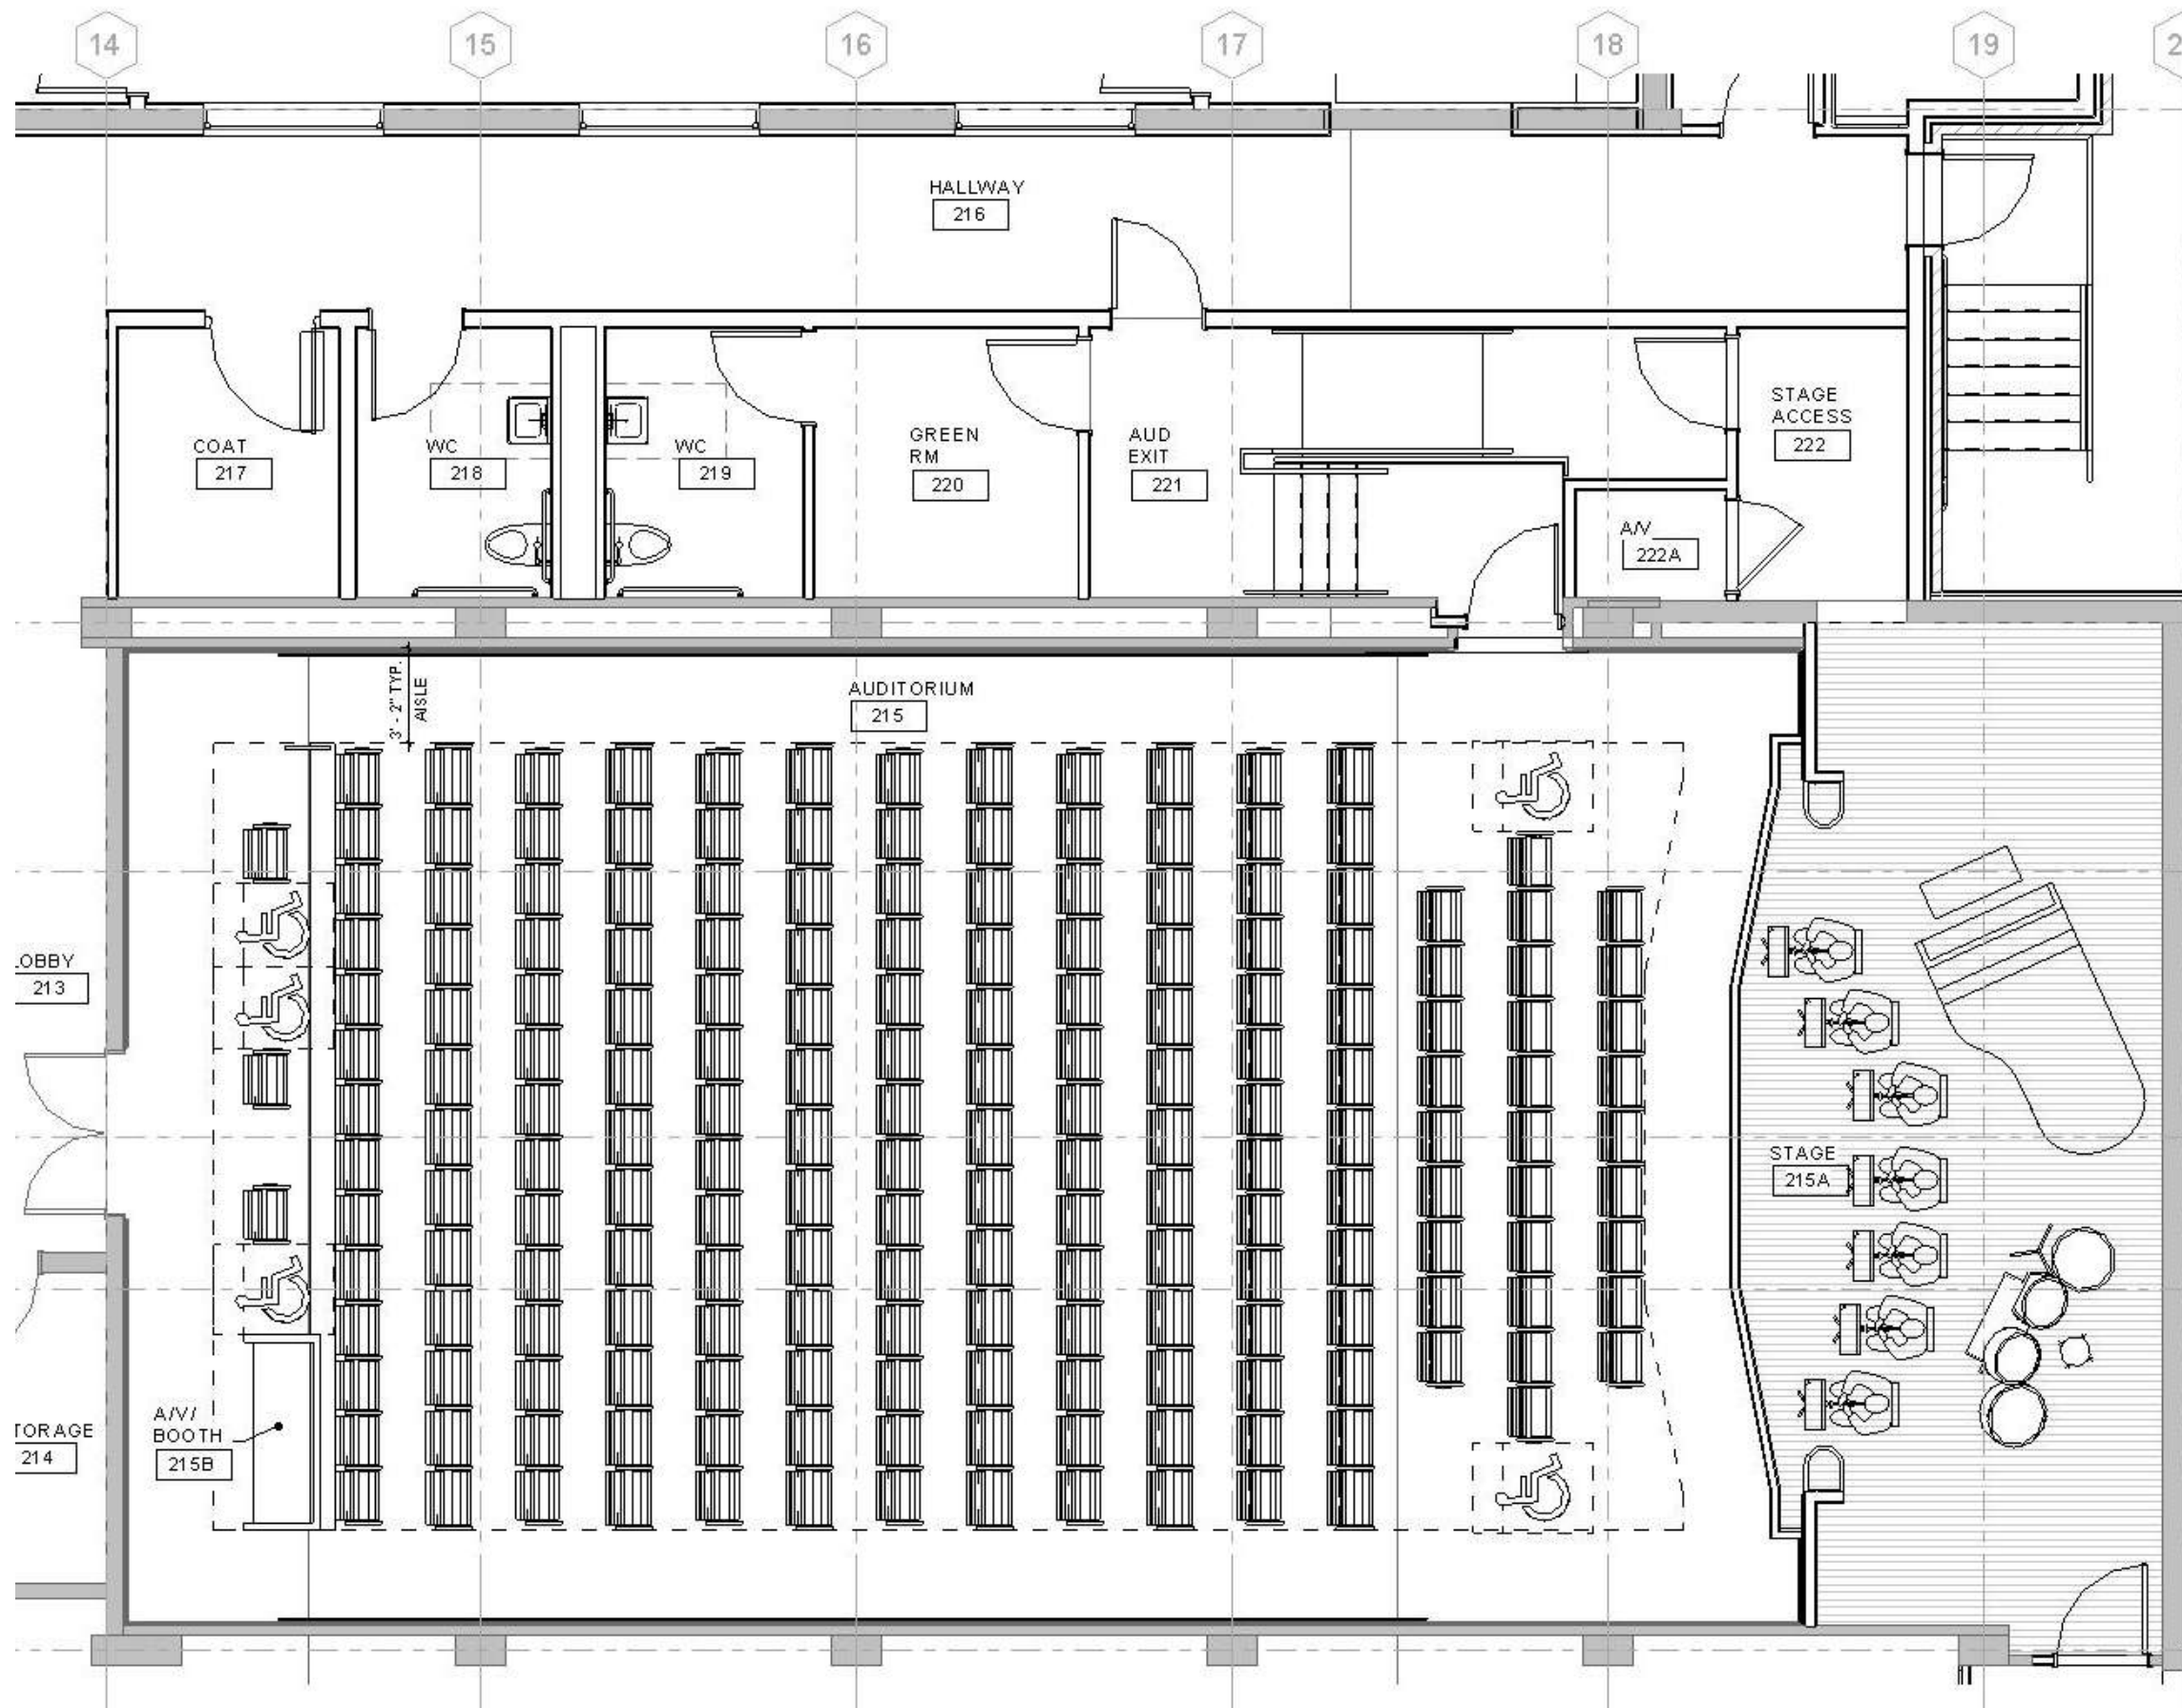


AUDITORIUM

- REMOVAL OF AV CLOSET AND PROJECTION BOOTH
- RESTORE EXISTING HISTORICAL FIXTURES
- ACOUSTICAL, AV, TECH. UPGRADES
- REPAIR/REPLACE SEATS
- PROVIDE PROPER SIGHT LINES FOR LECTURES AND SMALL PERFORMANCES
- PROVIDE ADA SEATING POSITIONS
- ADA ACCESS TO STAGE
- REPLACE SECOND MEANS OF EGRESS

PROPOSED PLAN
ARC #3 PRESENTATION
 8/12/2016



PROPOSED

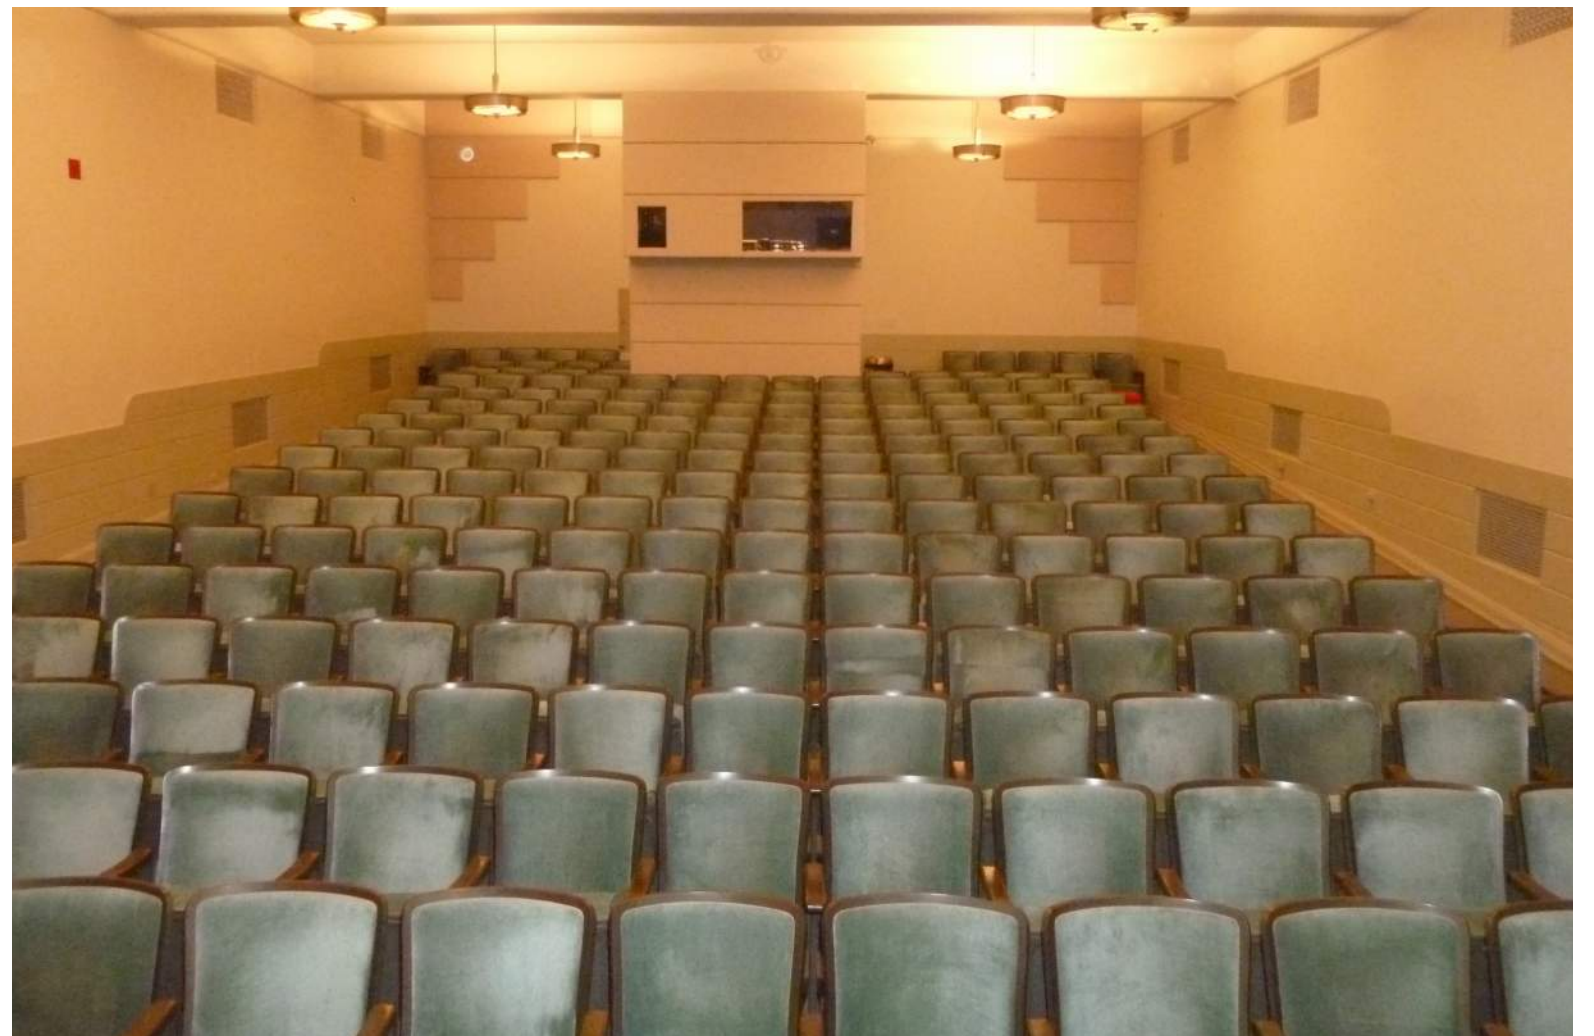


AUDITORIUM SEATING
ARC #3 PRESENTATION
8/12/2016



NORTH WALL



WEST WALL

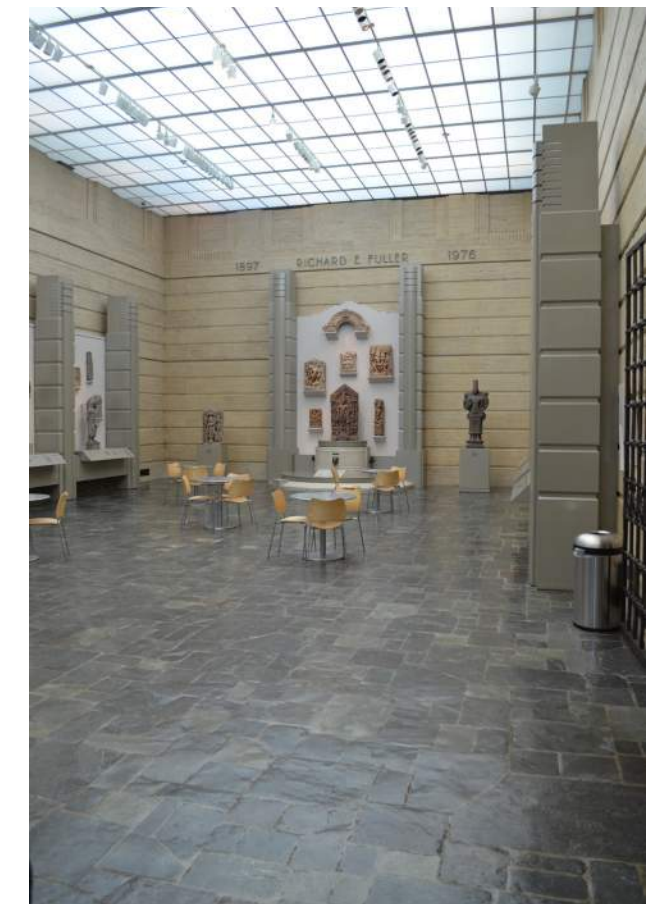

EAST WALL




GARDEN COURT
ARC #3 PRESENTATION
8/12/2016



HISTORIC EAST WALL
ARC #3 PRESENTATION
8/12/2016



EXISTING EAST ELEVATION
ARC #3 PRESENTATION
8/12/2016

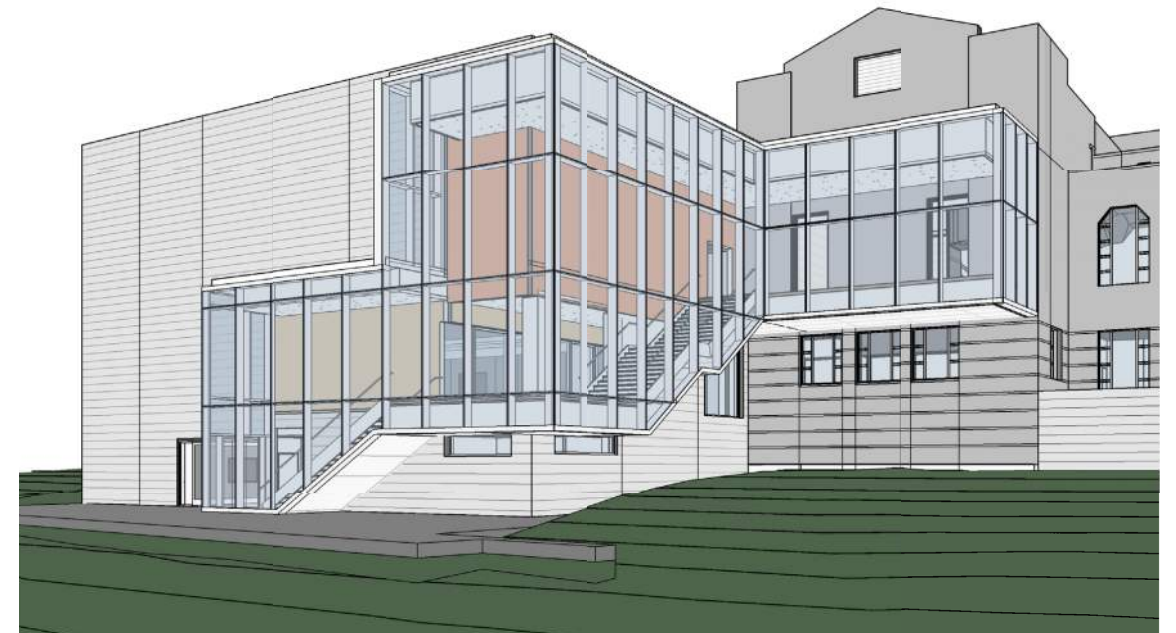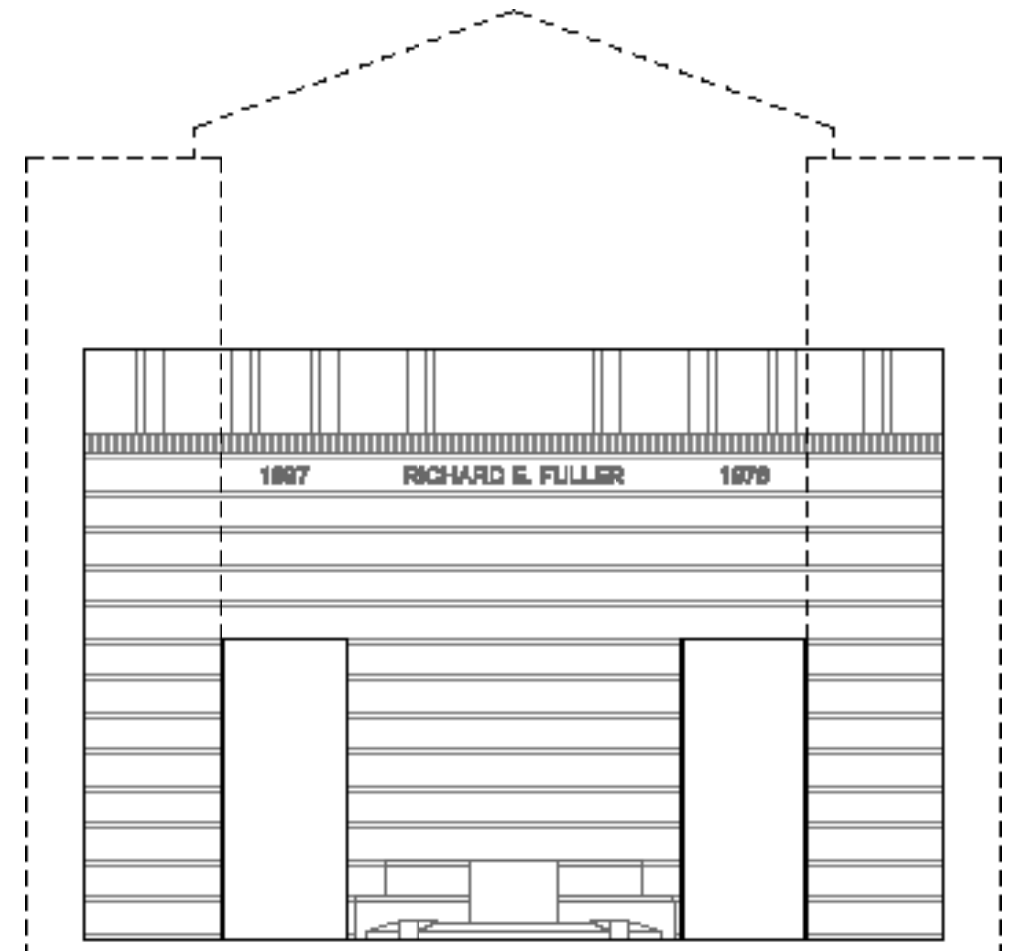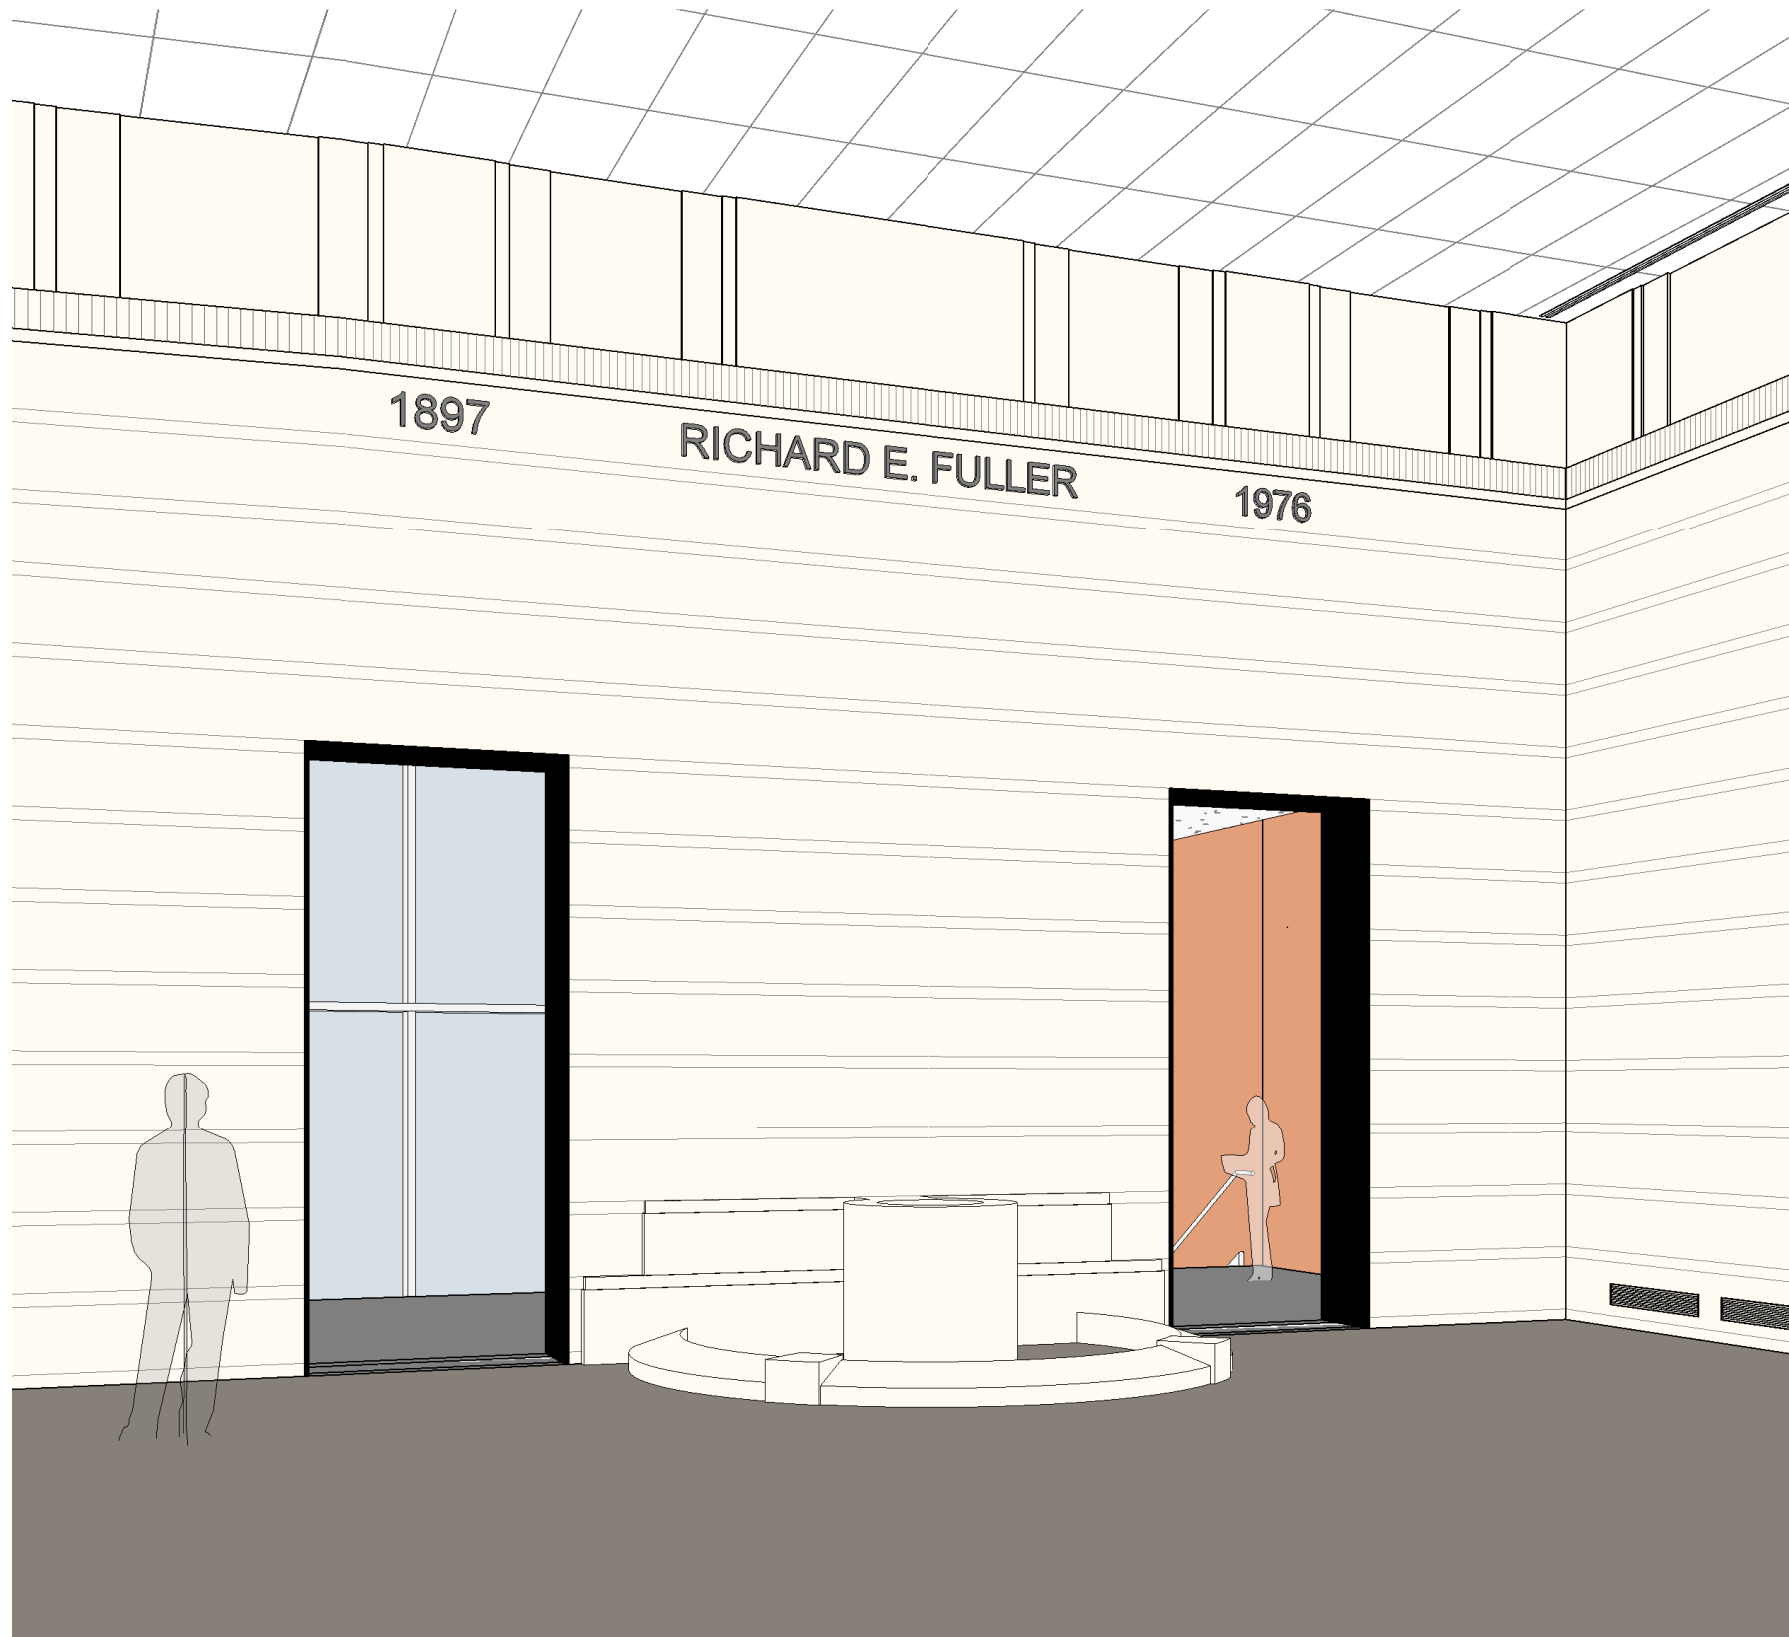


GARDEN COURT OPTION 1 - 12'3" TALL OPENING

ARC #3 PRESENTATION

8/12/2016

LMD




SAM ASIAN ART MUSEUM

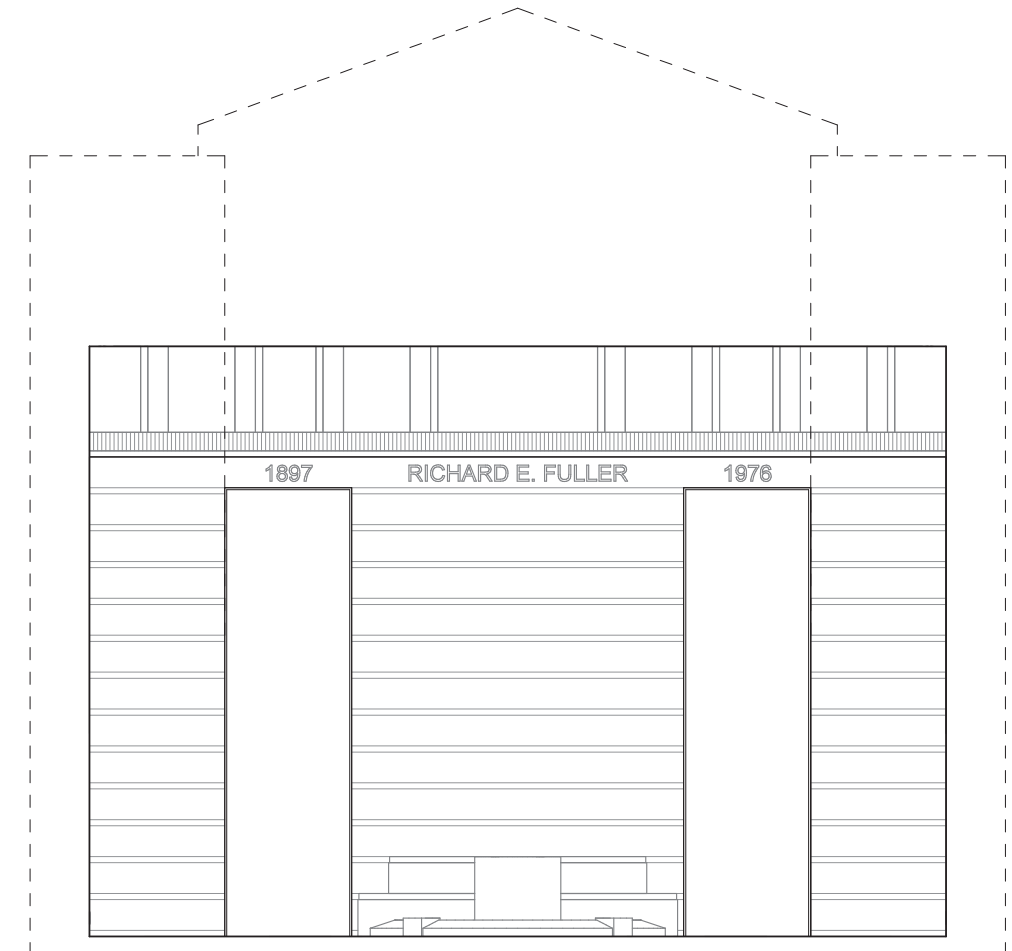

GARDEN COURT OPTION 2 - 18'3" TALL OPENING

ARC #3 PRESENTATION

8/12/2016

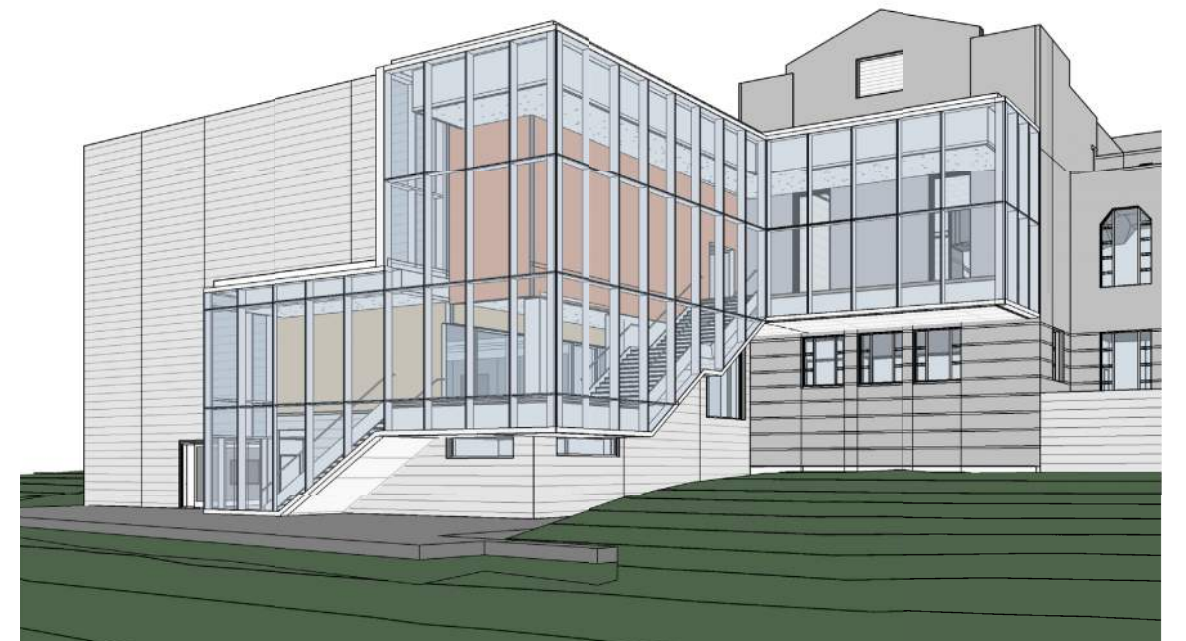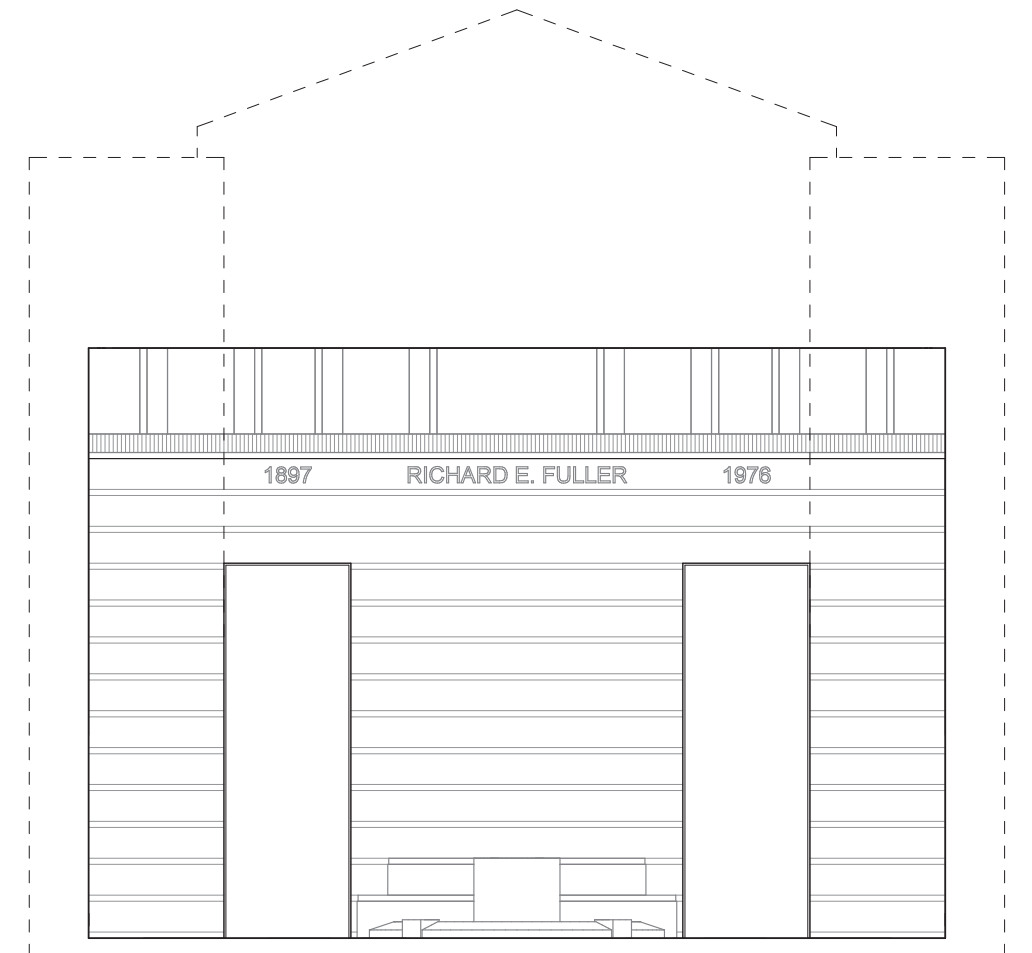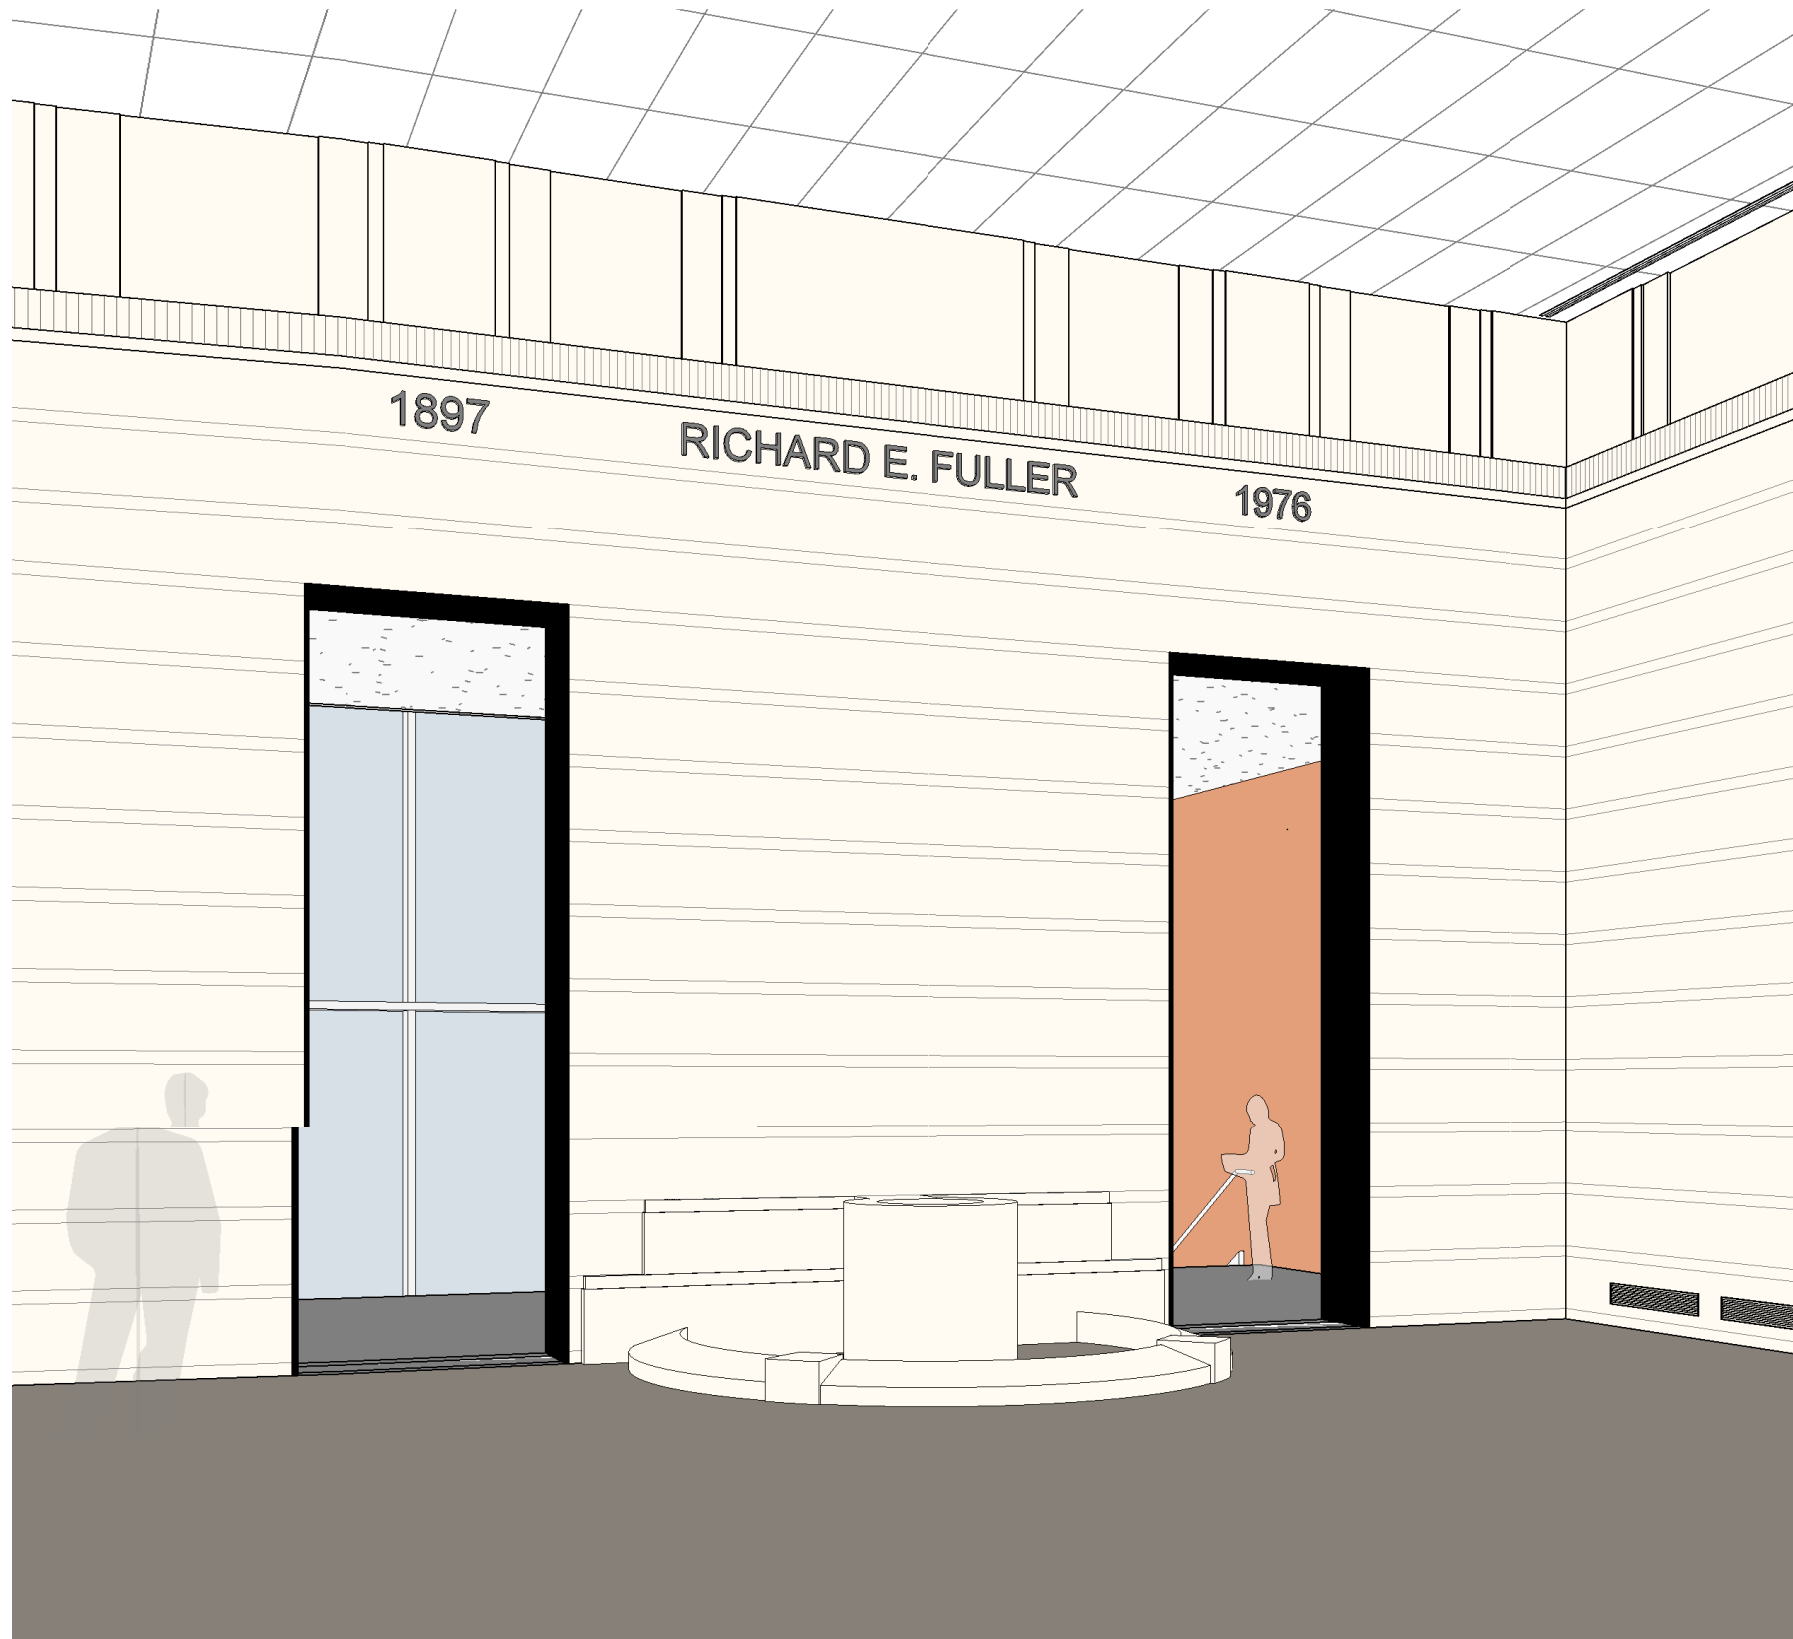


GARDEN COURT OPTION 3(PREFERRED) - 15'3" TALL OPENING

ARC #3 PRESENTATION

8/12/2016

LMD

SAM ASIAN ART MUSEUM

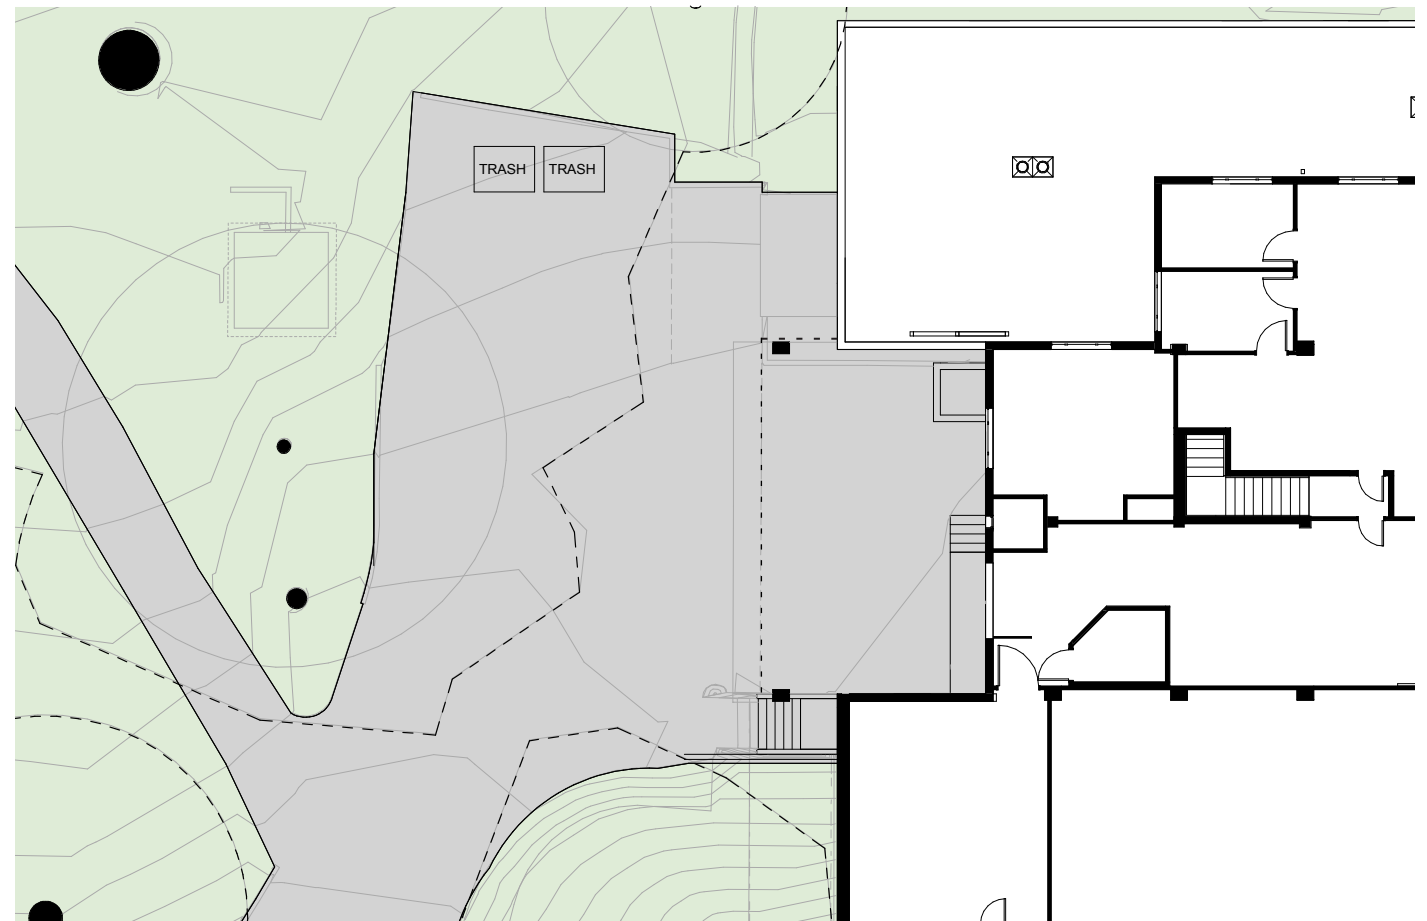

EXISTING LOADING DOCK AT LEVEL 2





PROPOSED LOADING DOCK AT LEVEL 2

LOADING DOCK & ART ELEVATOR






ARC #3 PRESENTATION

8/12/2016




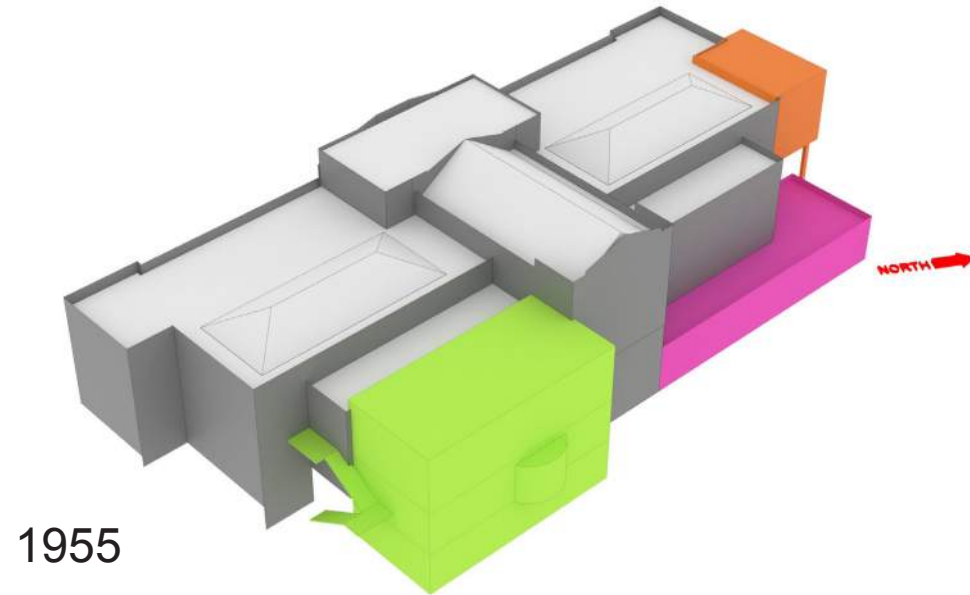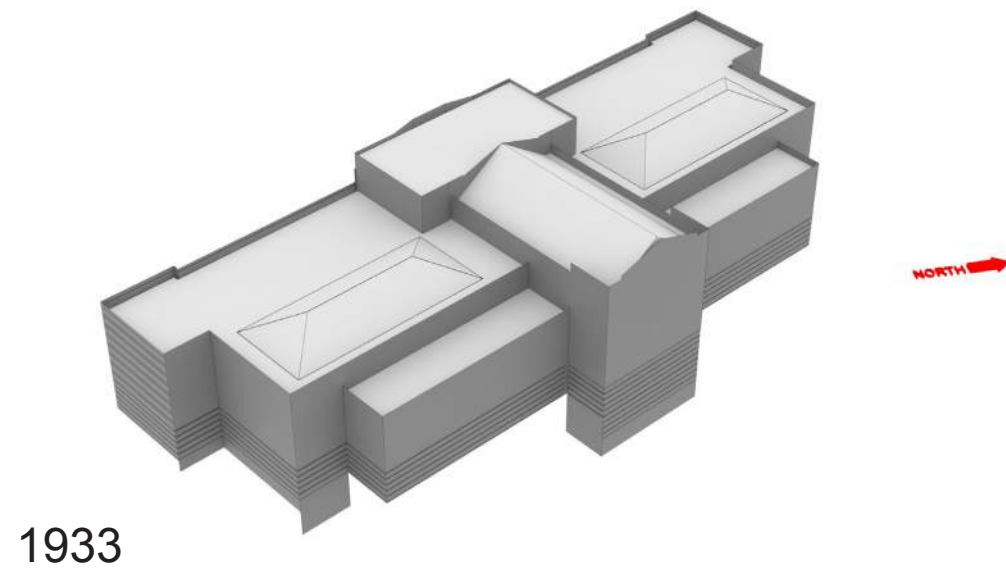

- COLOR LEGEND**
- ORIGINAL BUILDING ENVELOPE- 1933
 - OFFICE ADDITION- 1947
 - GALLERY ADDITION- 1954
 - BOARD ROOM ADDITION- 1955
 - ELEVATOR ADDITION- 1969
 - SKYLIGHT UPGRADES- 2007

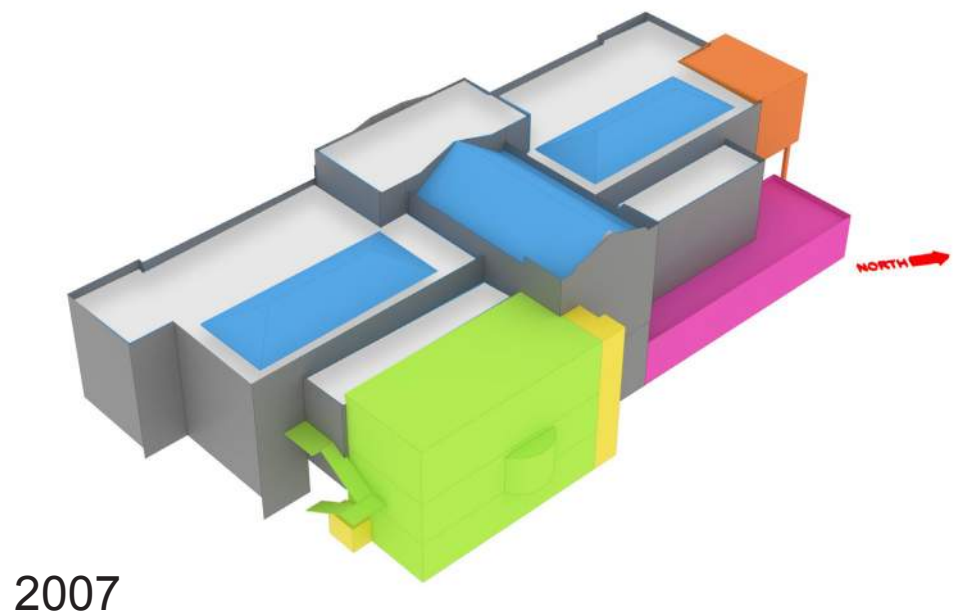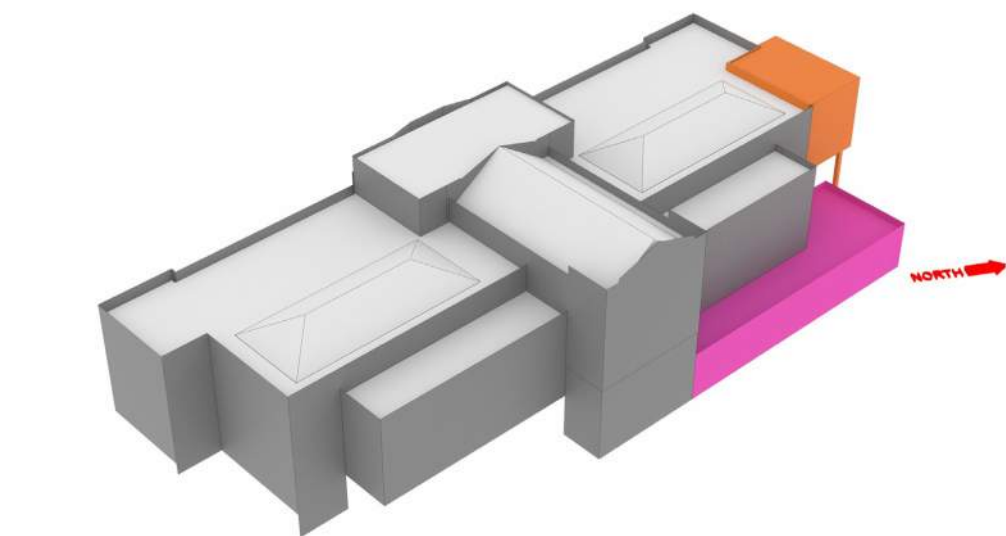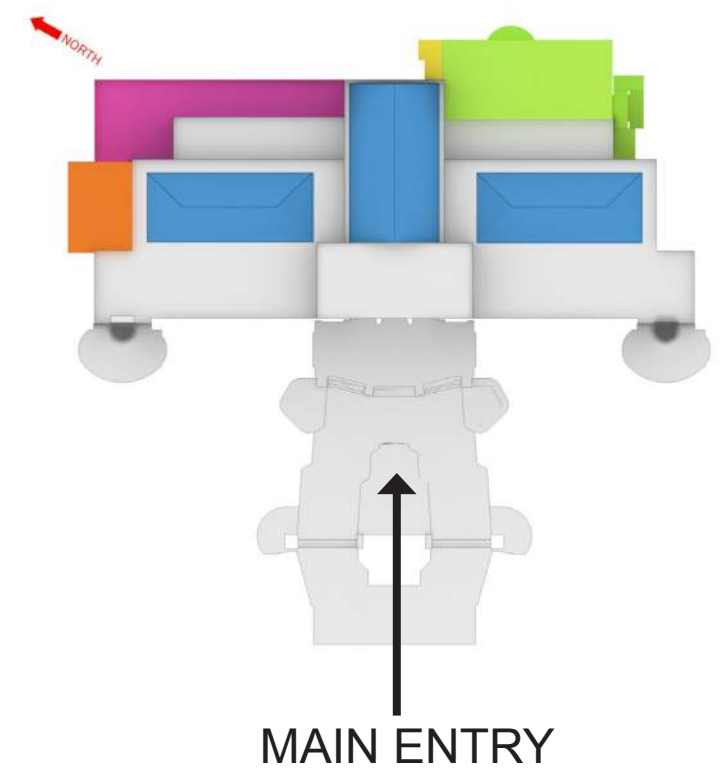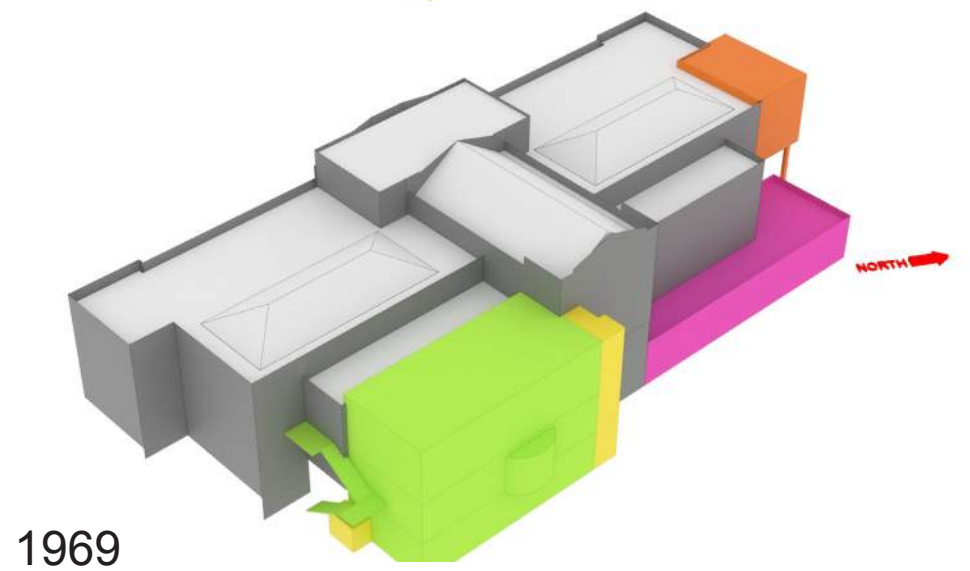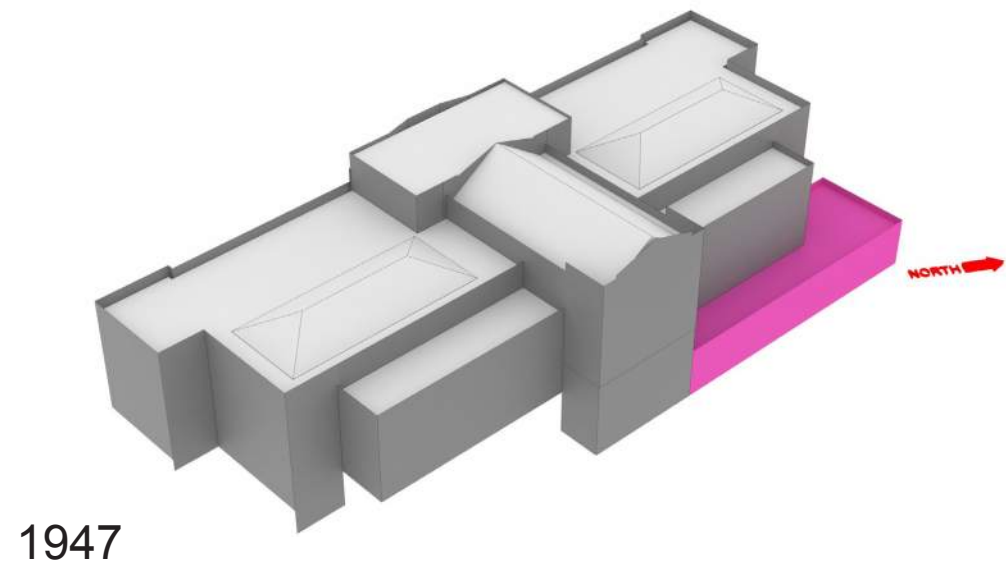

1954
ADDITION HISTORY
 ARC #3 PRESENTATION
 8/12/2016

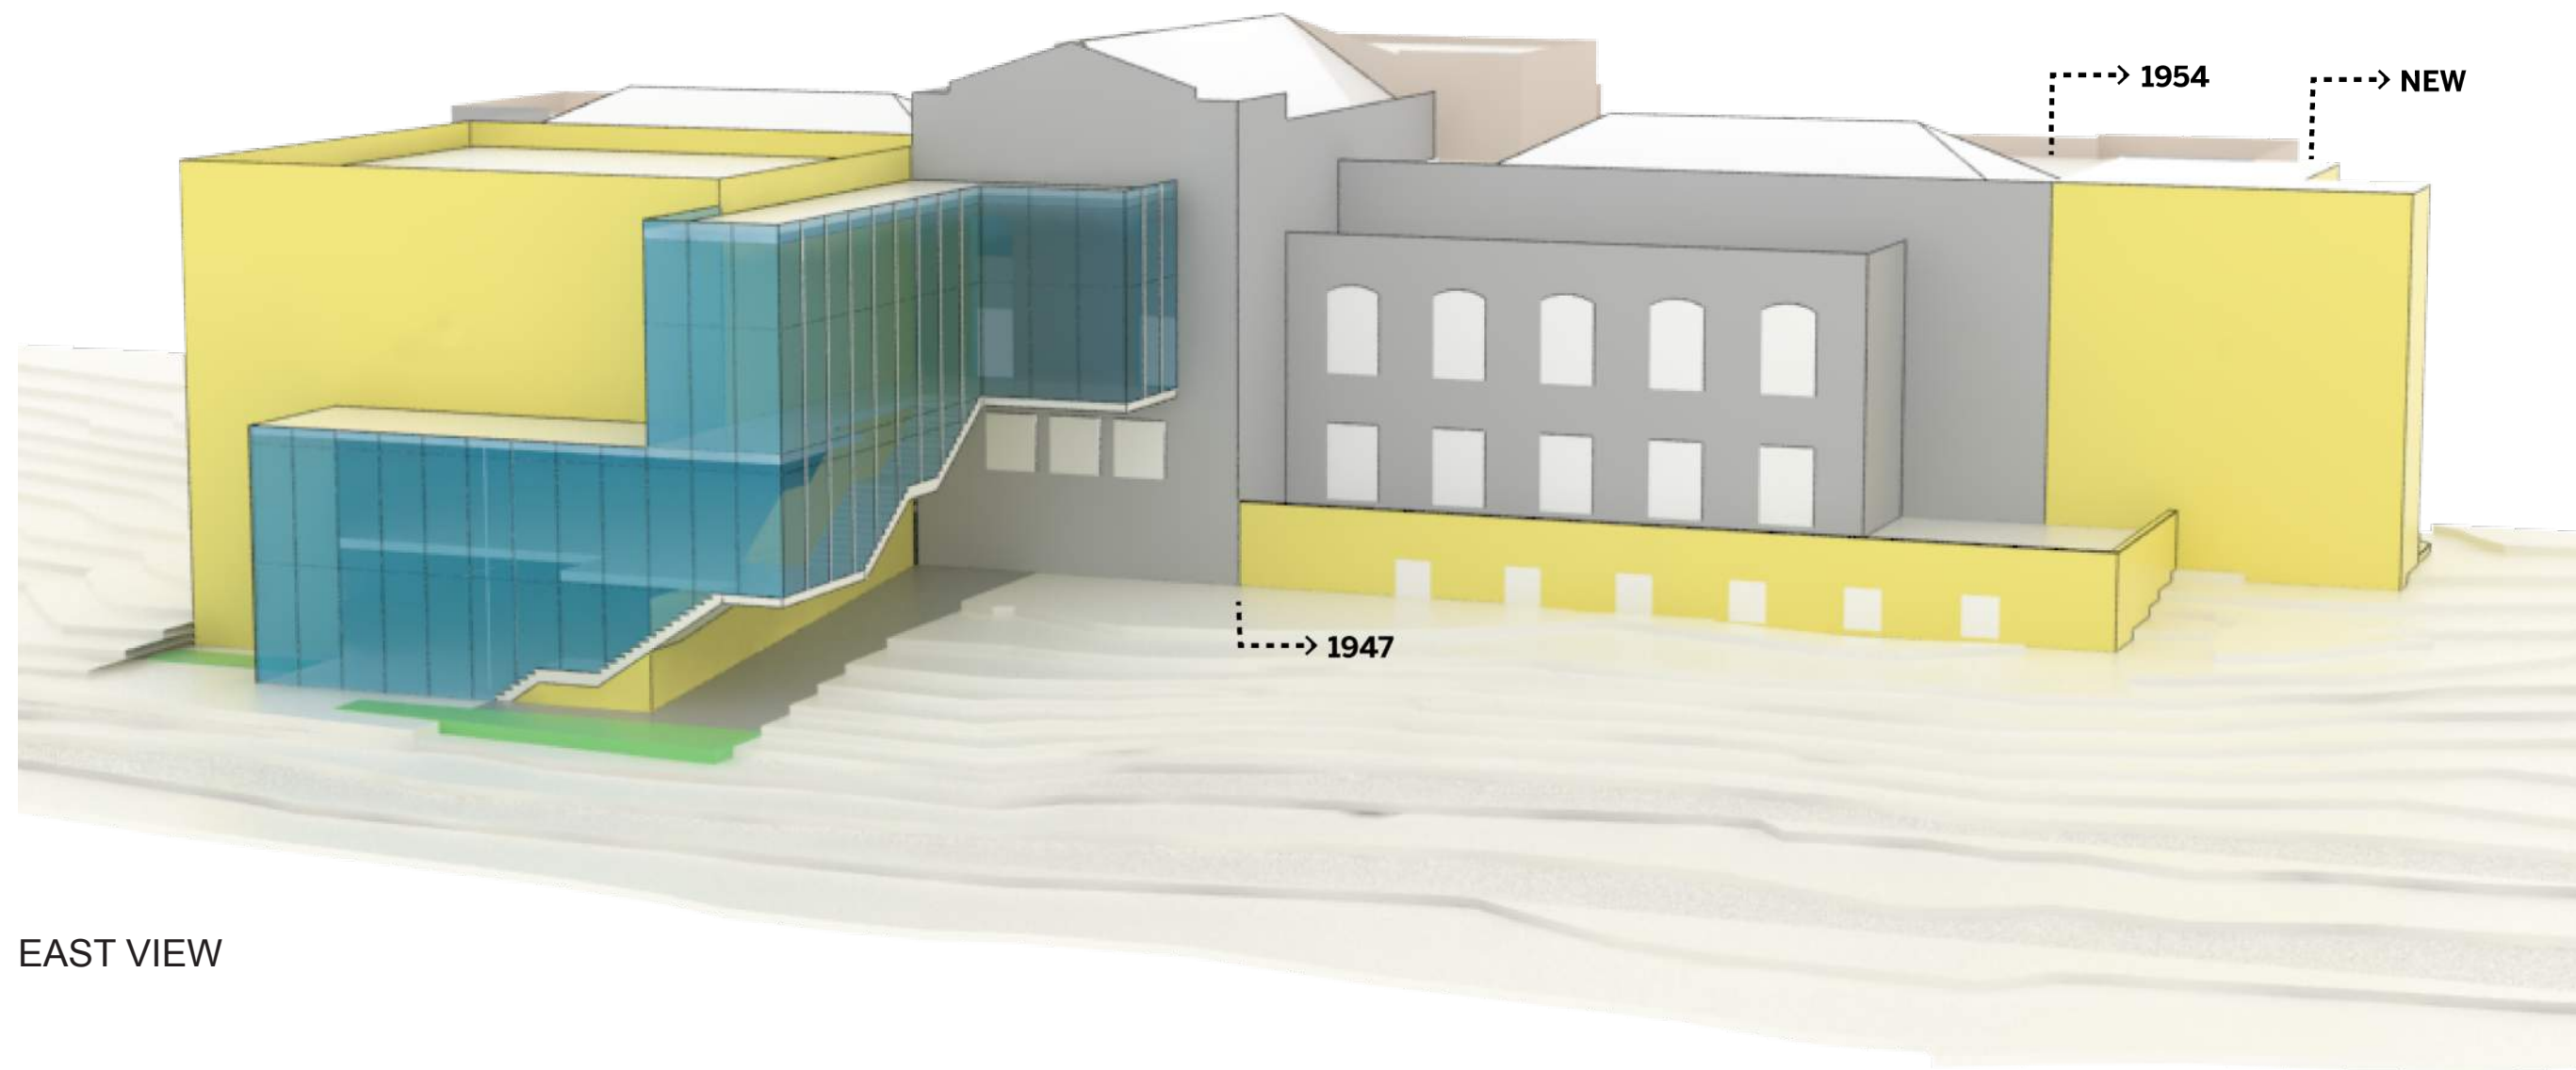


EAST VIEW

PREFERRED CLADDING APPROACH

ARC #3 PRESENTATION


8/12/2016

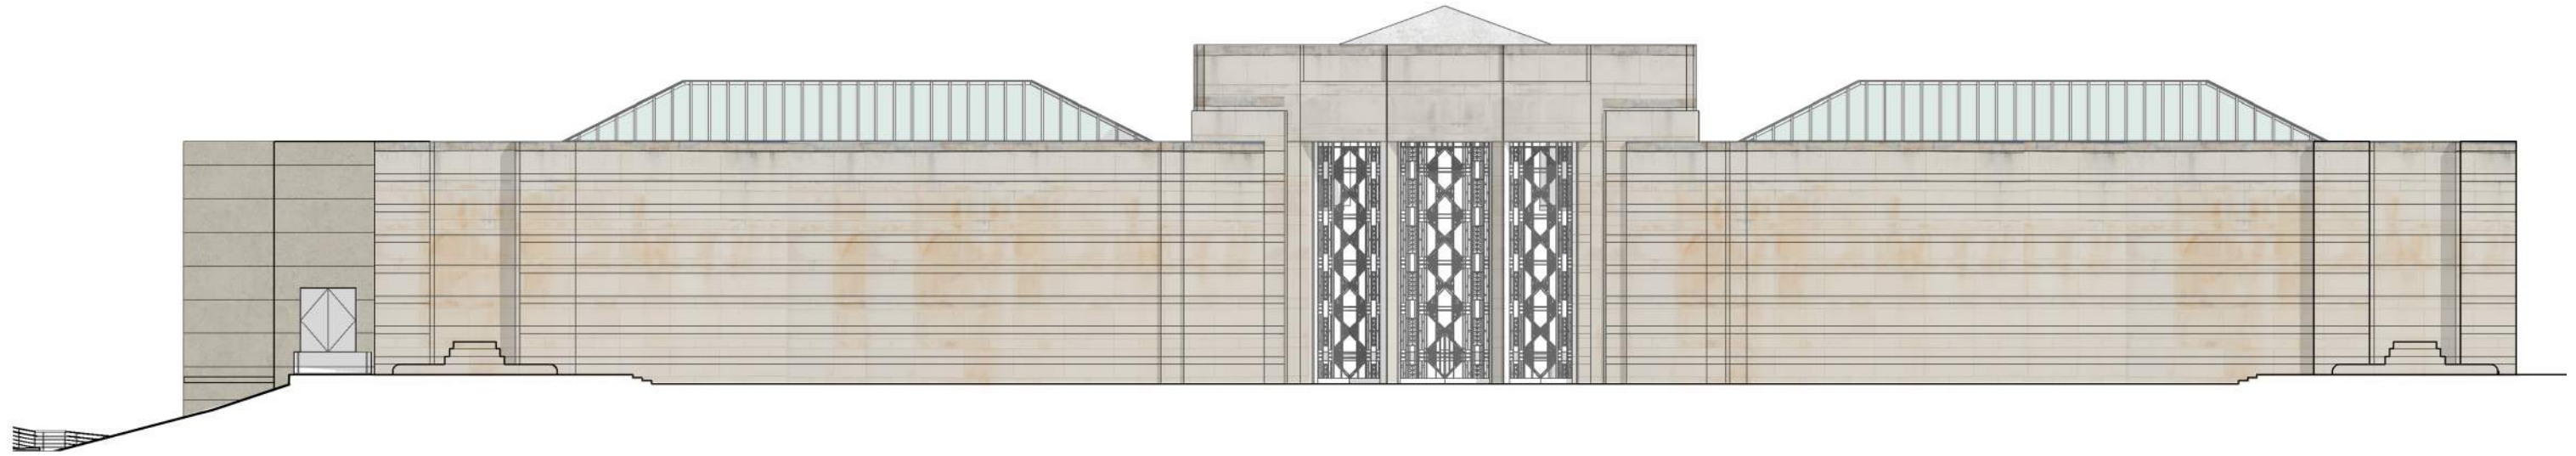


1 WEST ELEVATION
1/8" = 1'-0"



2 EAST ELEVATION
1/8" = 1'-0"

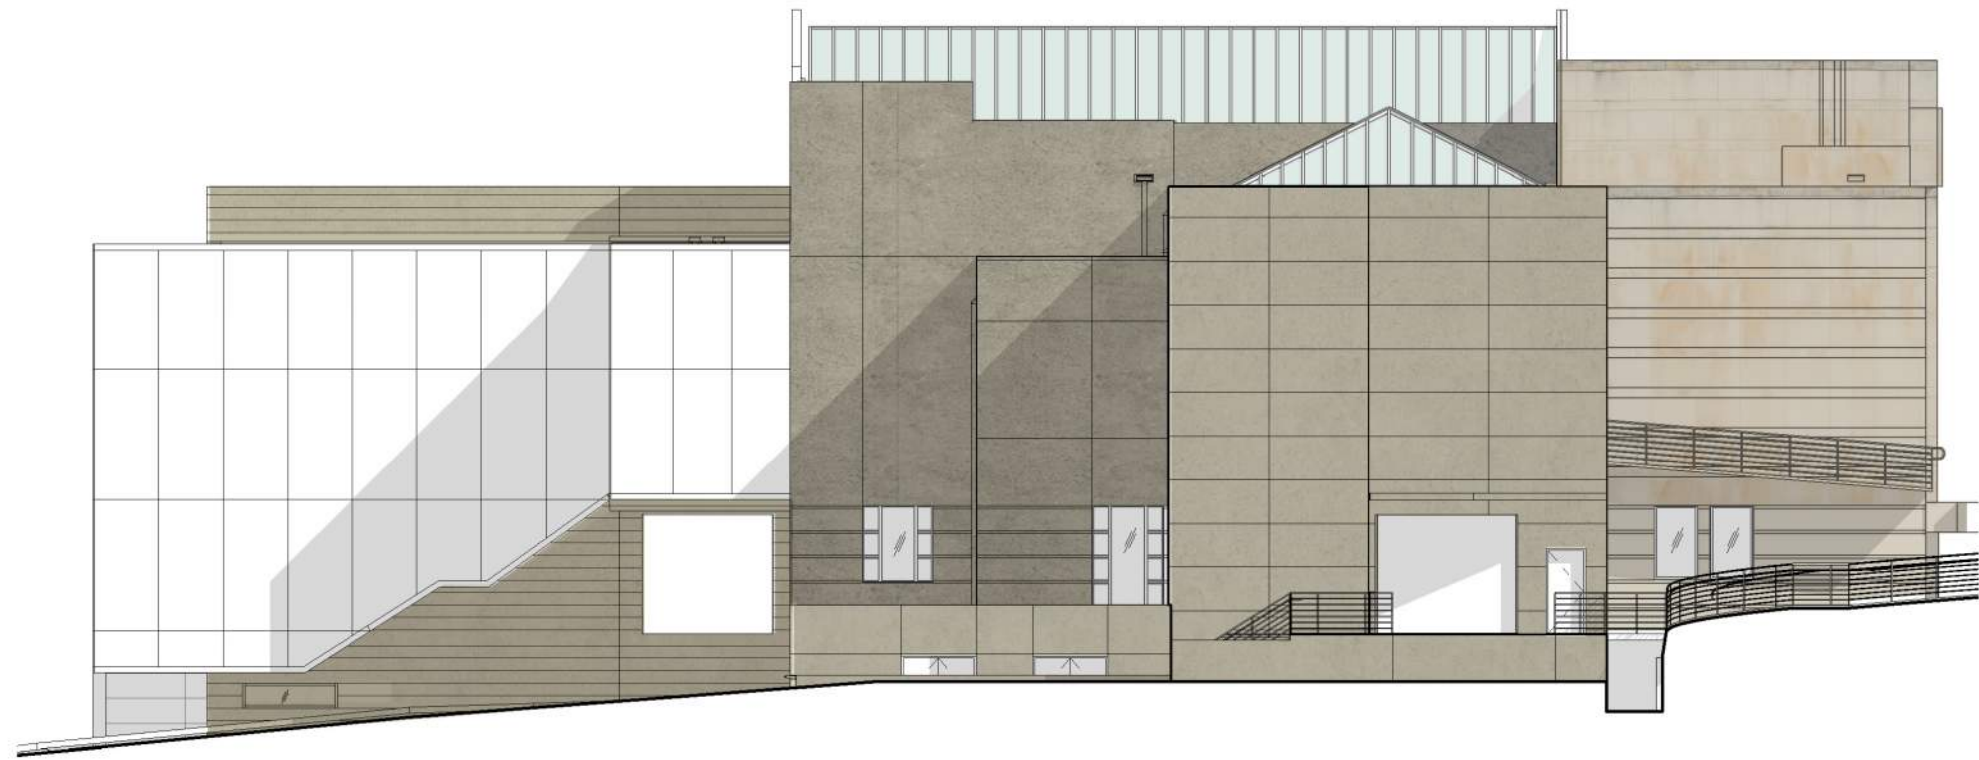

 NORTH ELEVATION
ELEV2 1/8" = 1'-0"

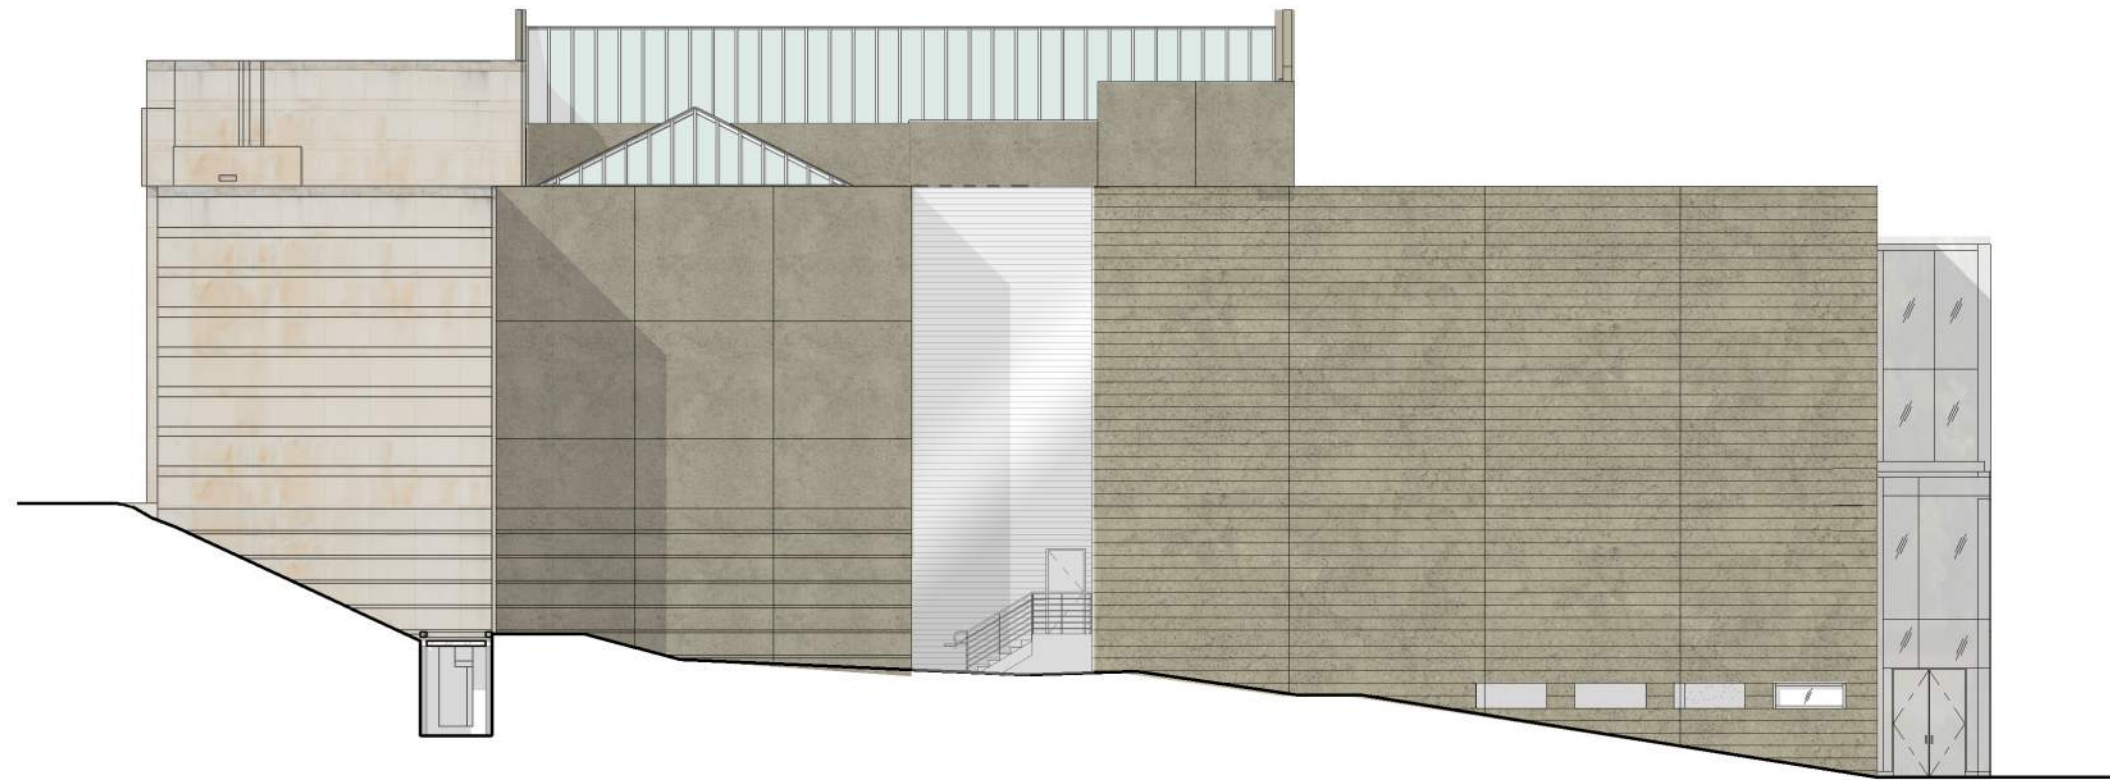

 SOUTH ELEVATION
ELEV2 1/8" = 1'-0"



EXISTING STONE FACADE



EXISTING ALUMINUM STOREFRONT



CAPLESS CURTAIN WALL SYSTEM



STRUCTURAL GLASS WALL W/ STRUCTURAL BACKUP



STRUCTURAL GLASS WALL



EXISTING STUCCO




CLADDING MATERIALS


ARC #3 PRESENTATION

8/12/2016



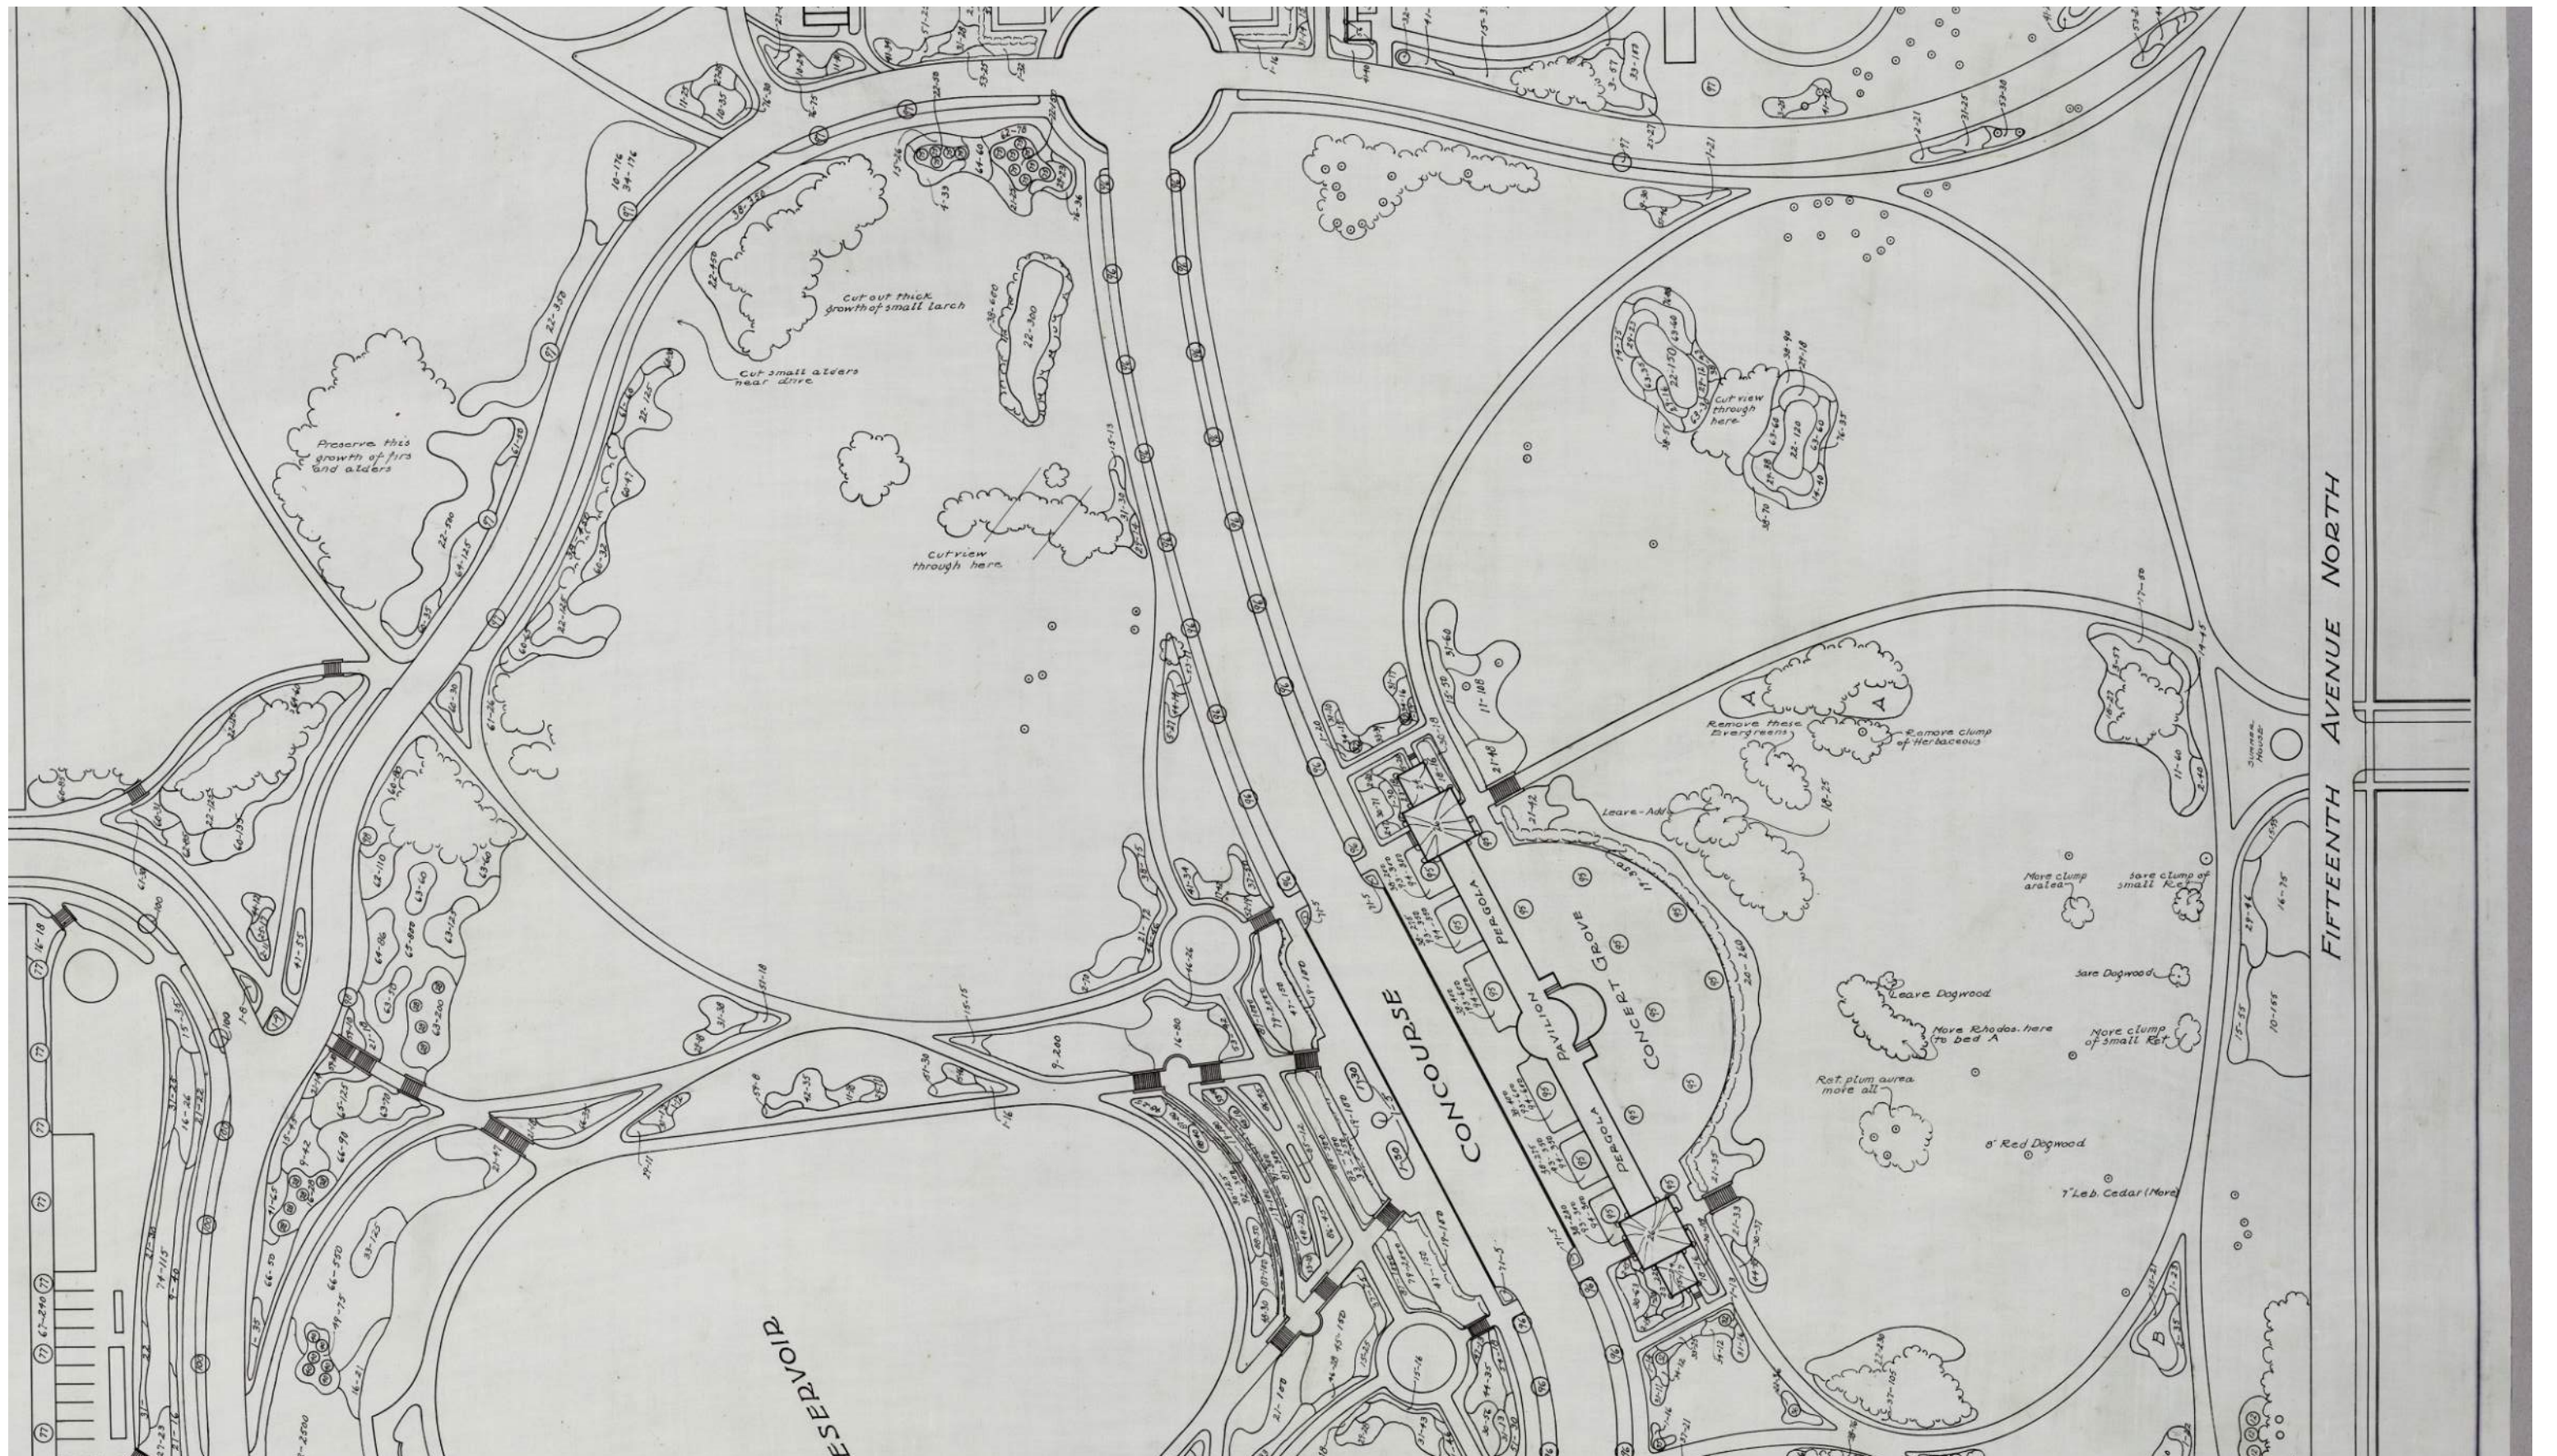

OLMSTED PLAN
ARC #3 PRESENTATION
8/12/2016

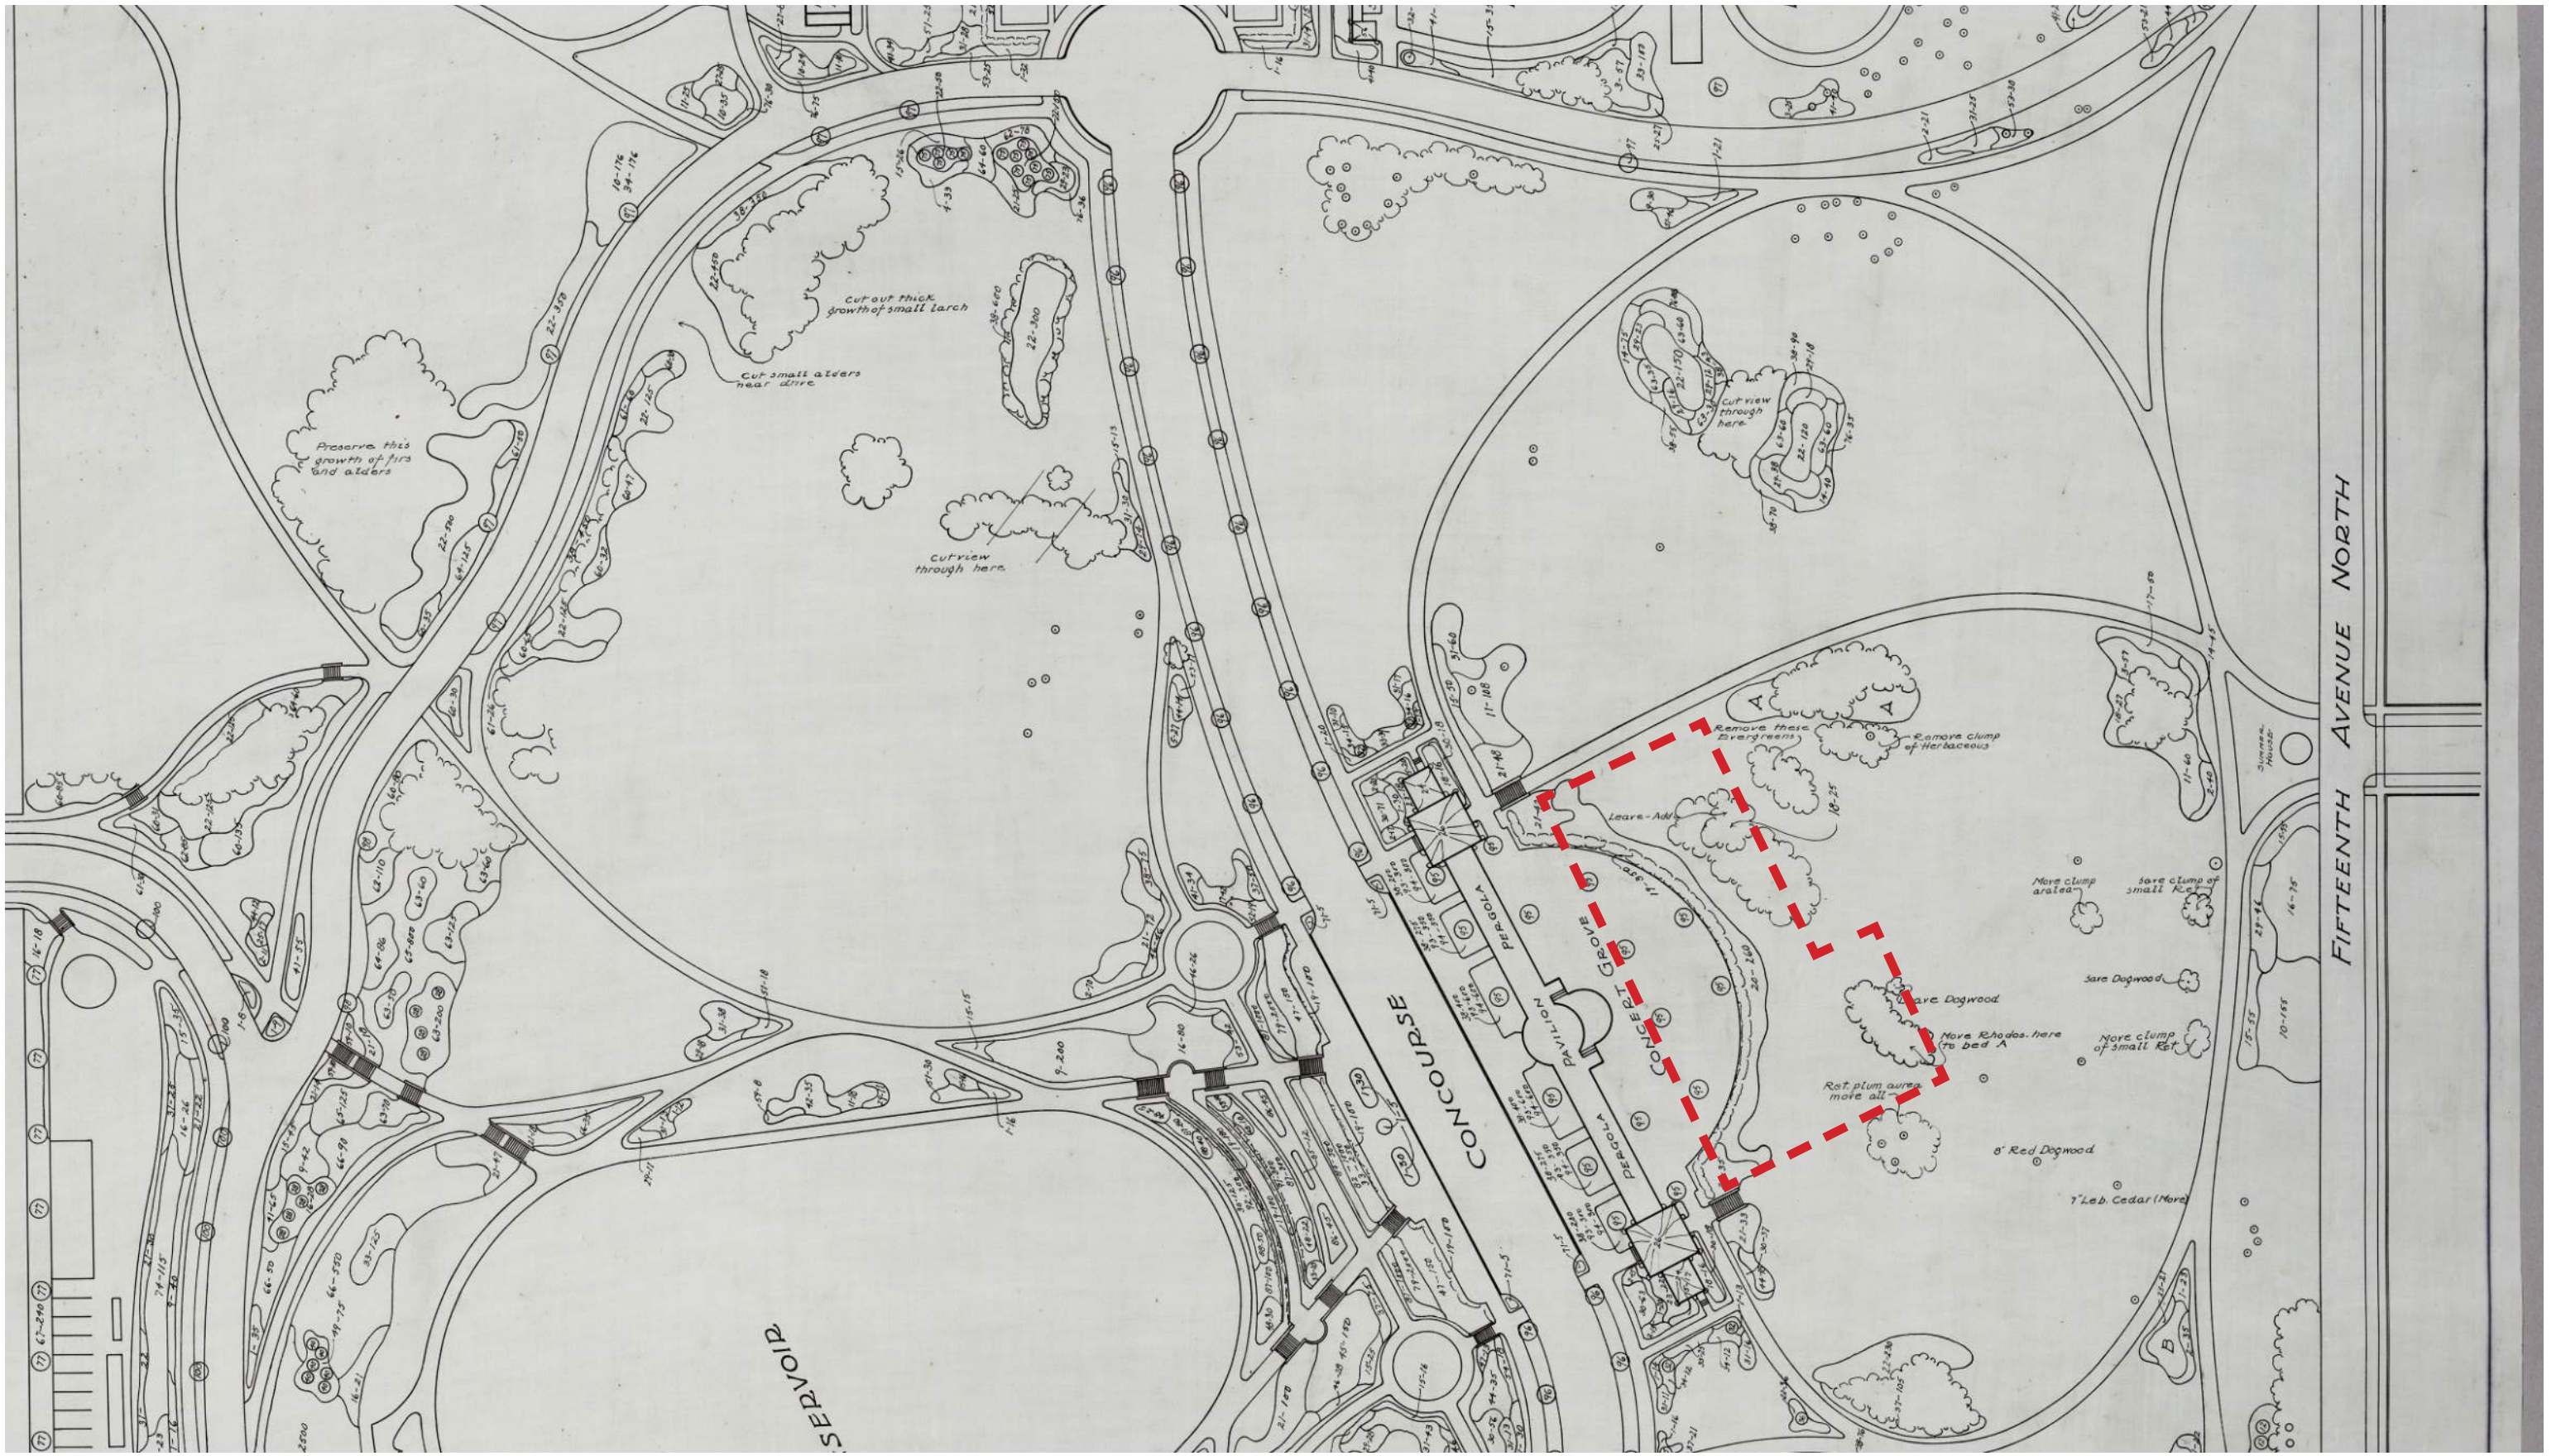

OLMSTED PLAN WITH MUSEUM FOOTPRINT


ARC #3 PRESENTATION

8/12/2016


WALKER | MACY

LMD

S.M. ASIAN ART MUSEUM

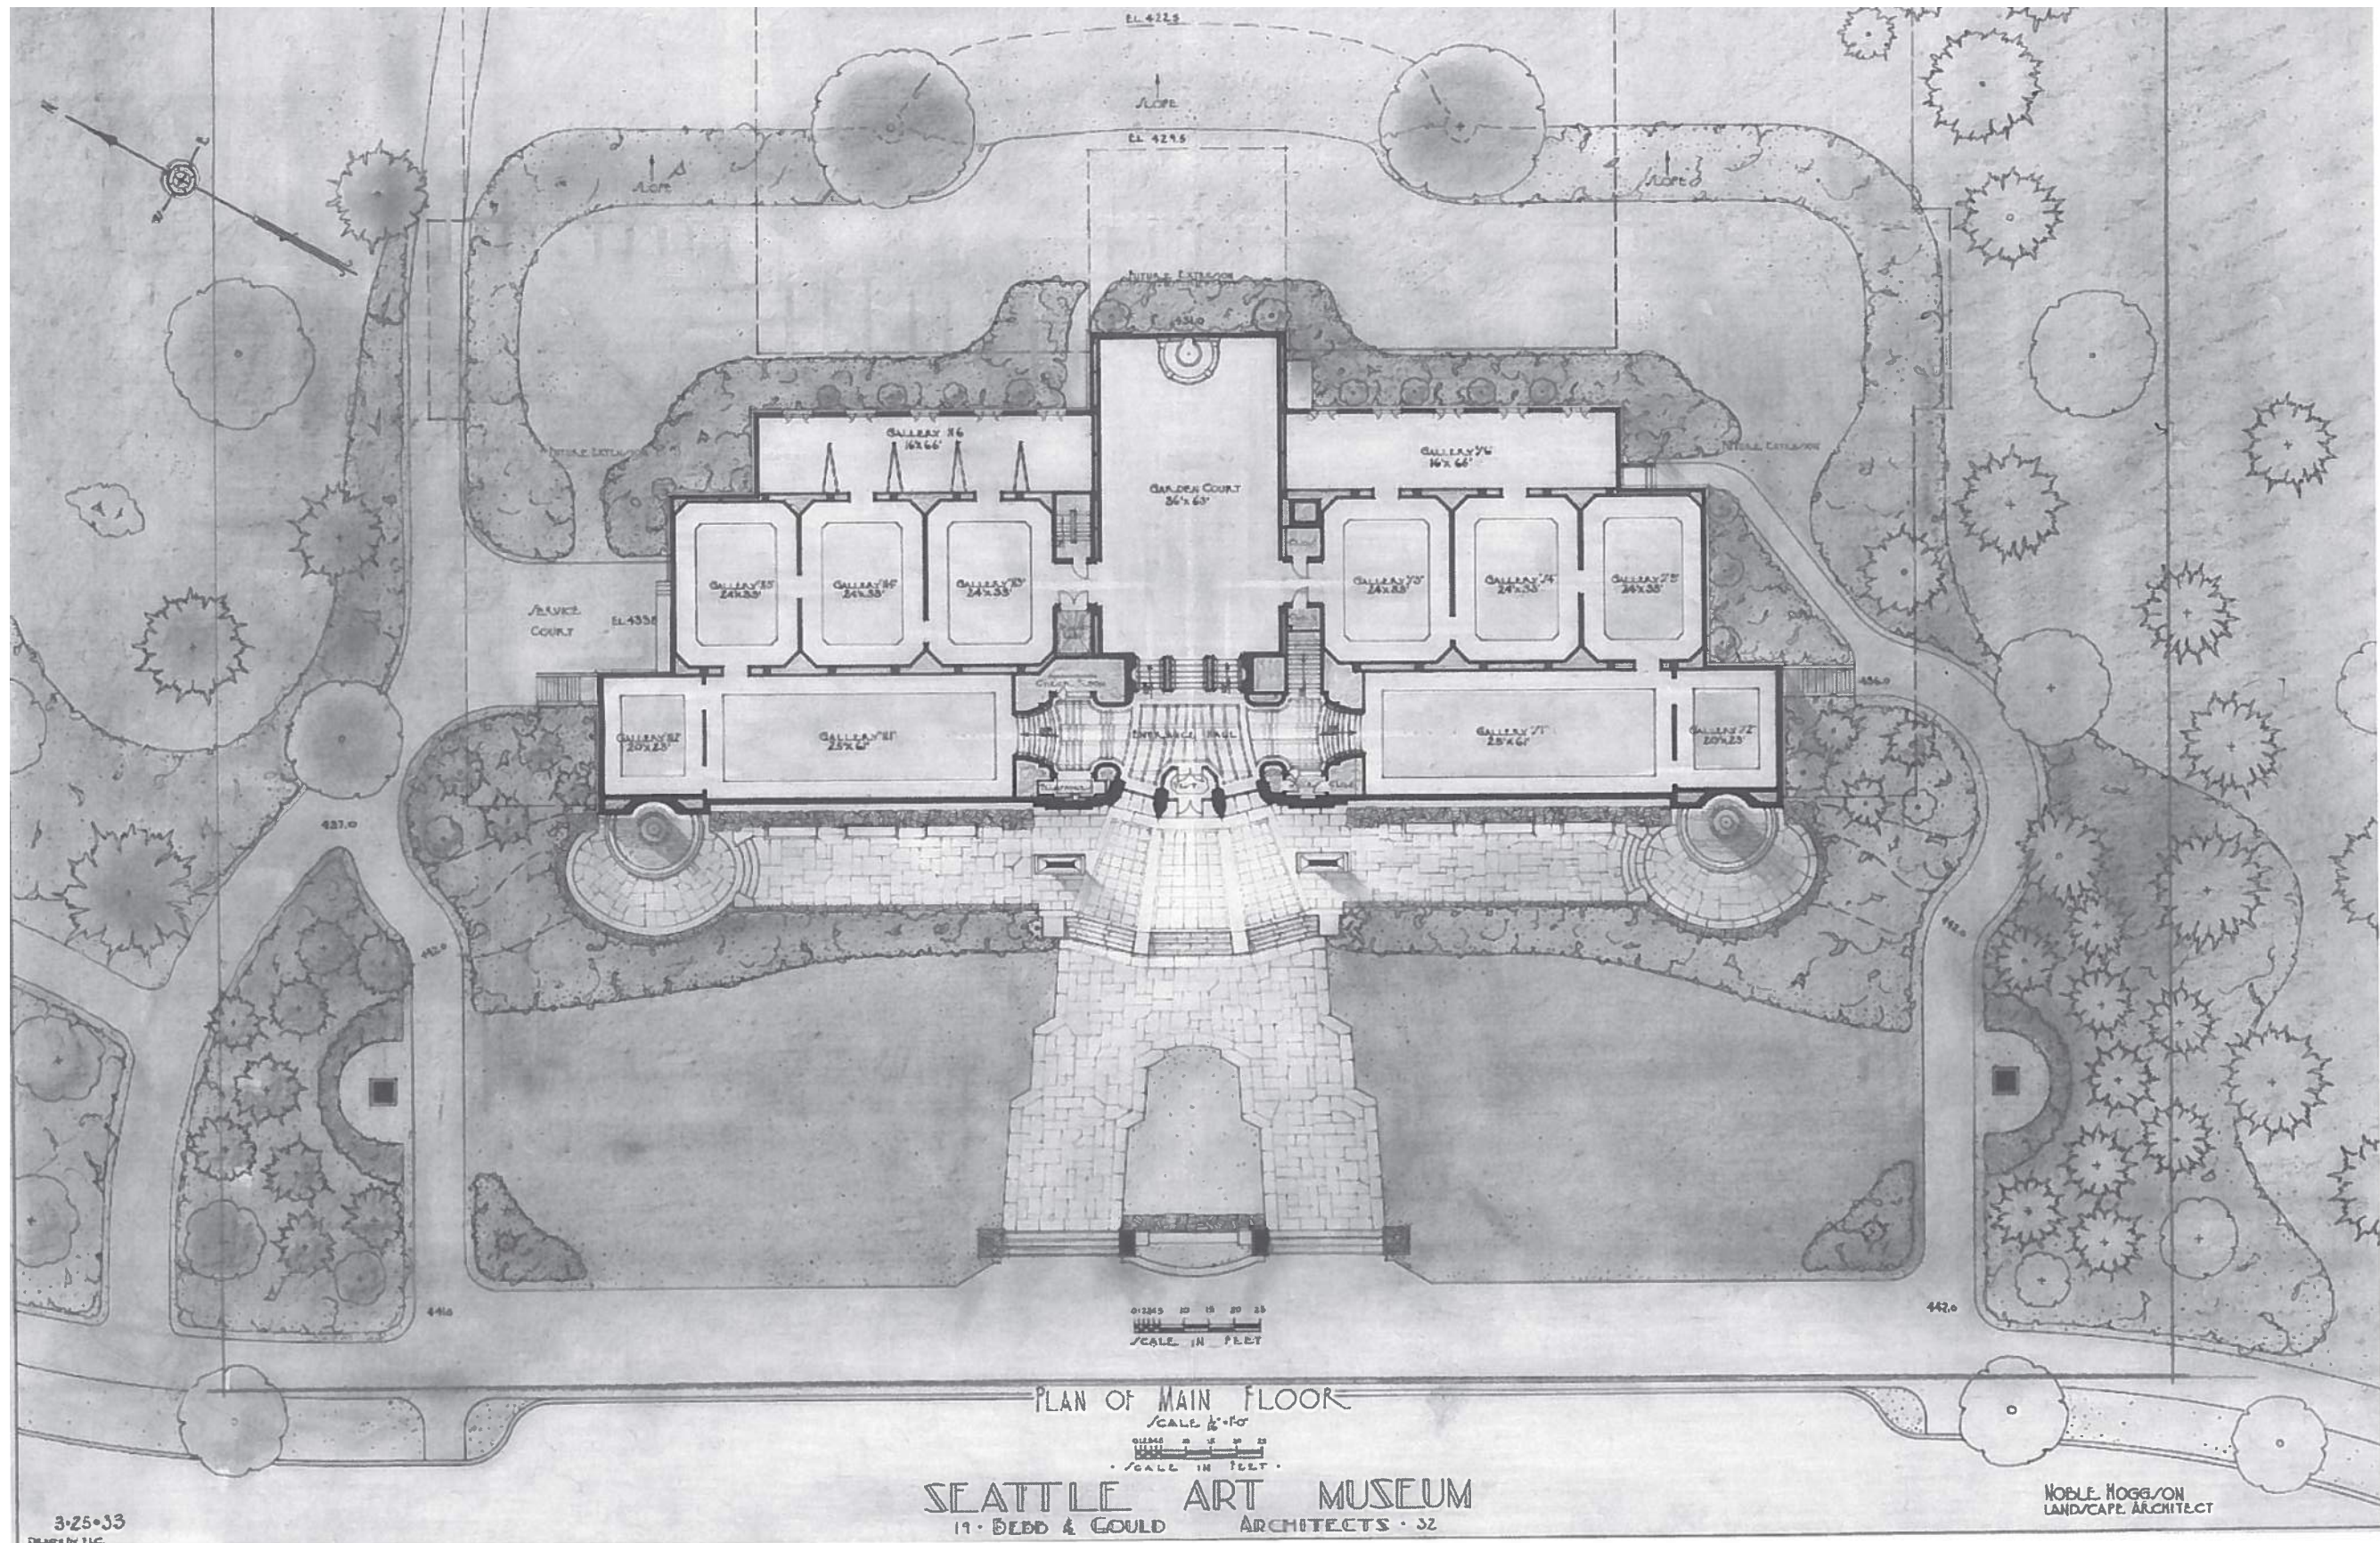

HOGGSON PLAN
ARC #3 PRESENTATION
 8/12/2016

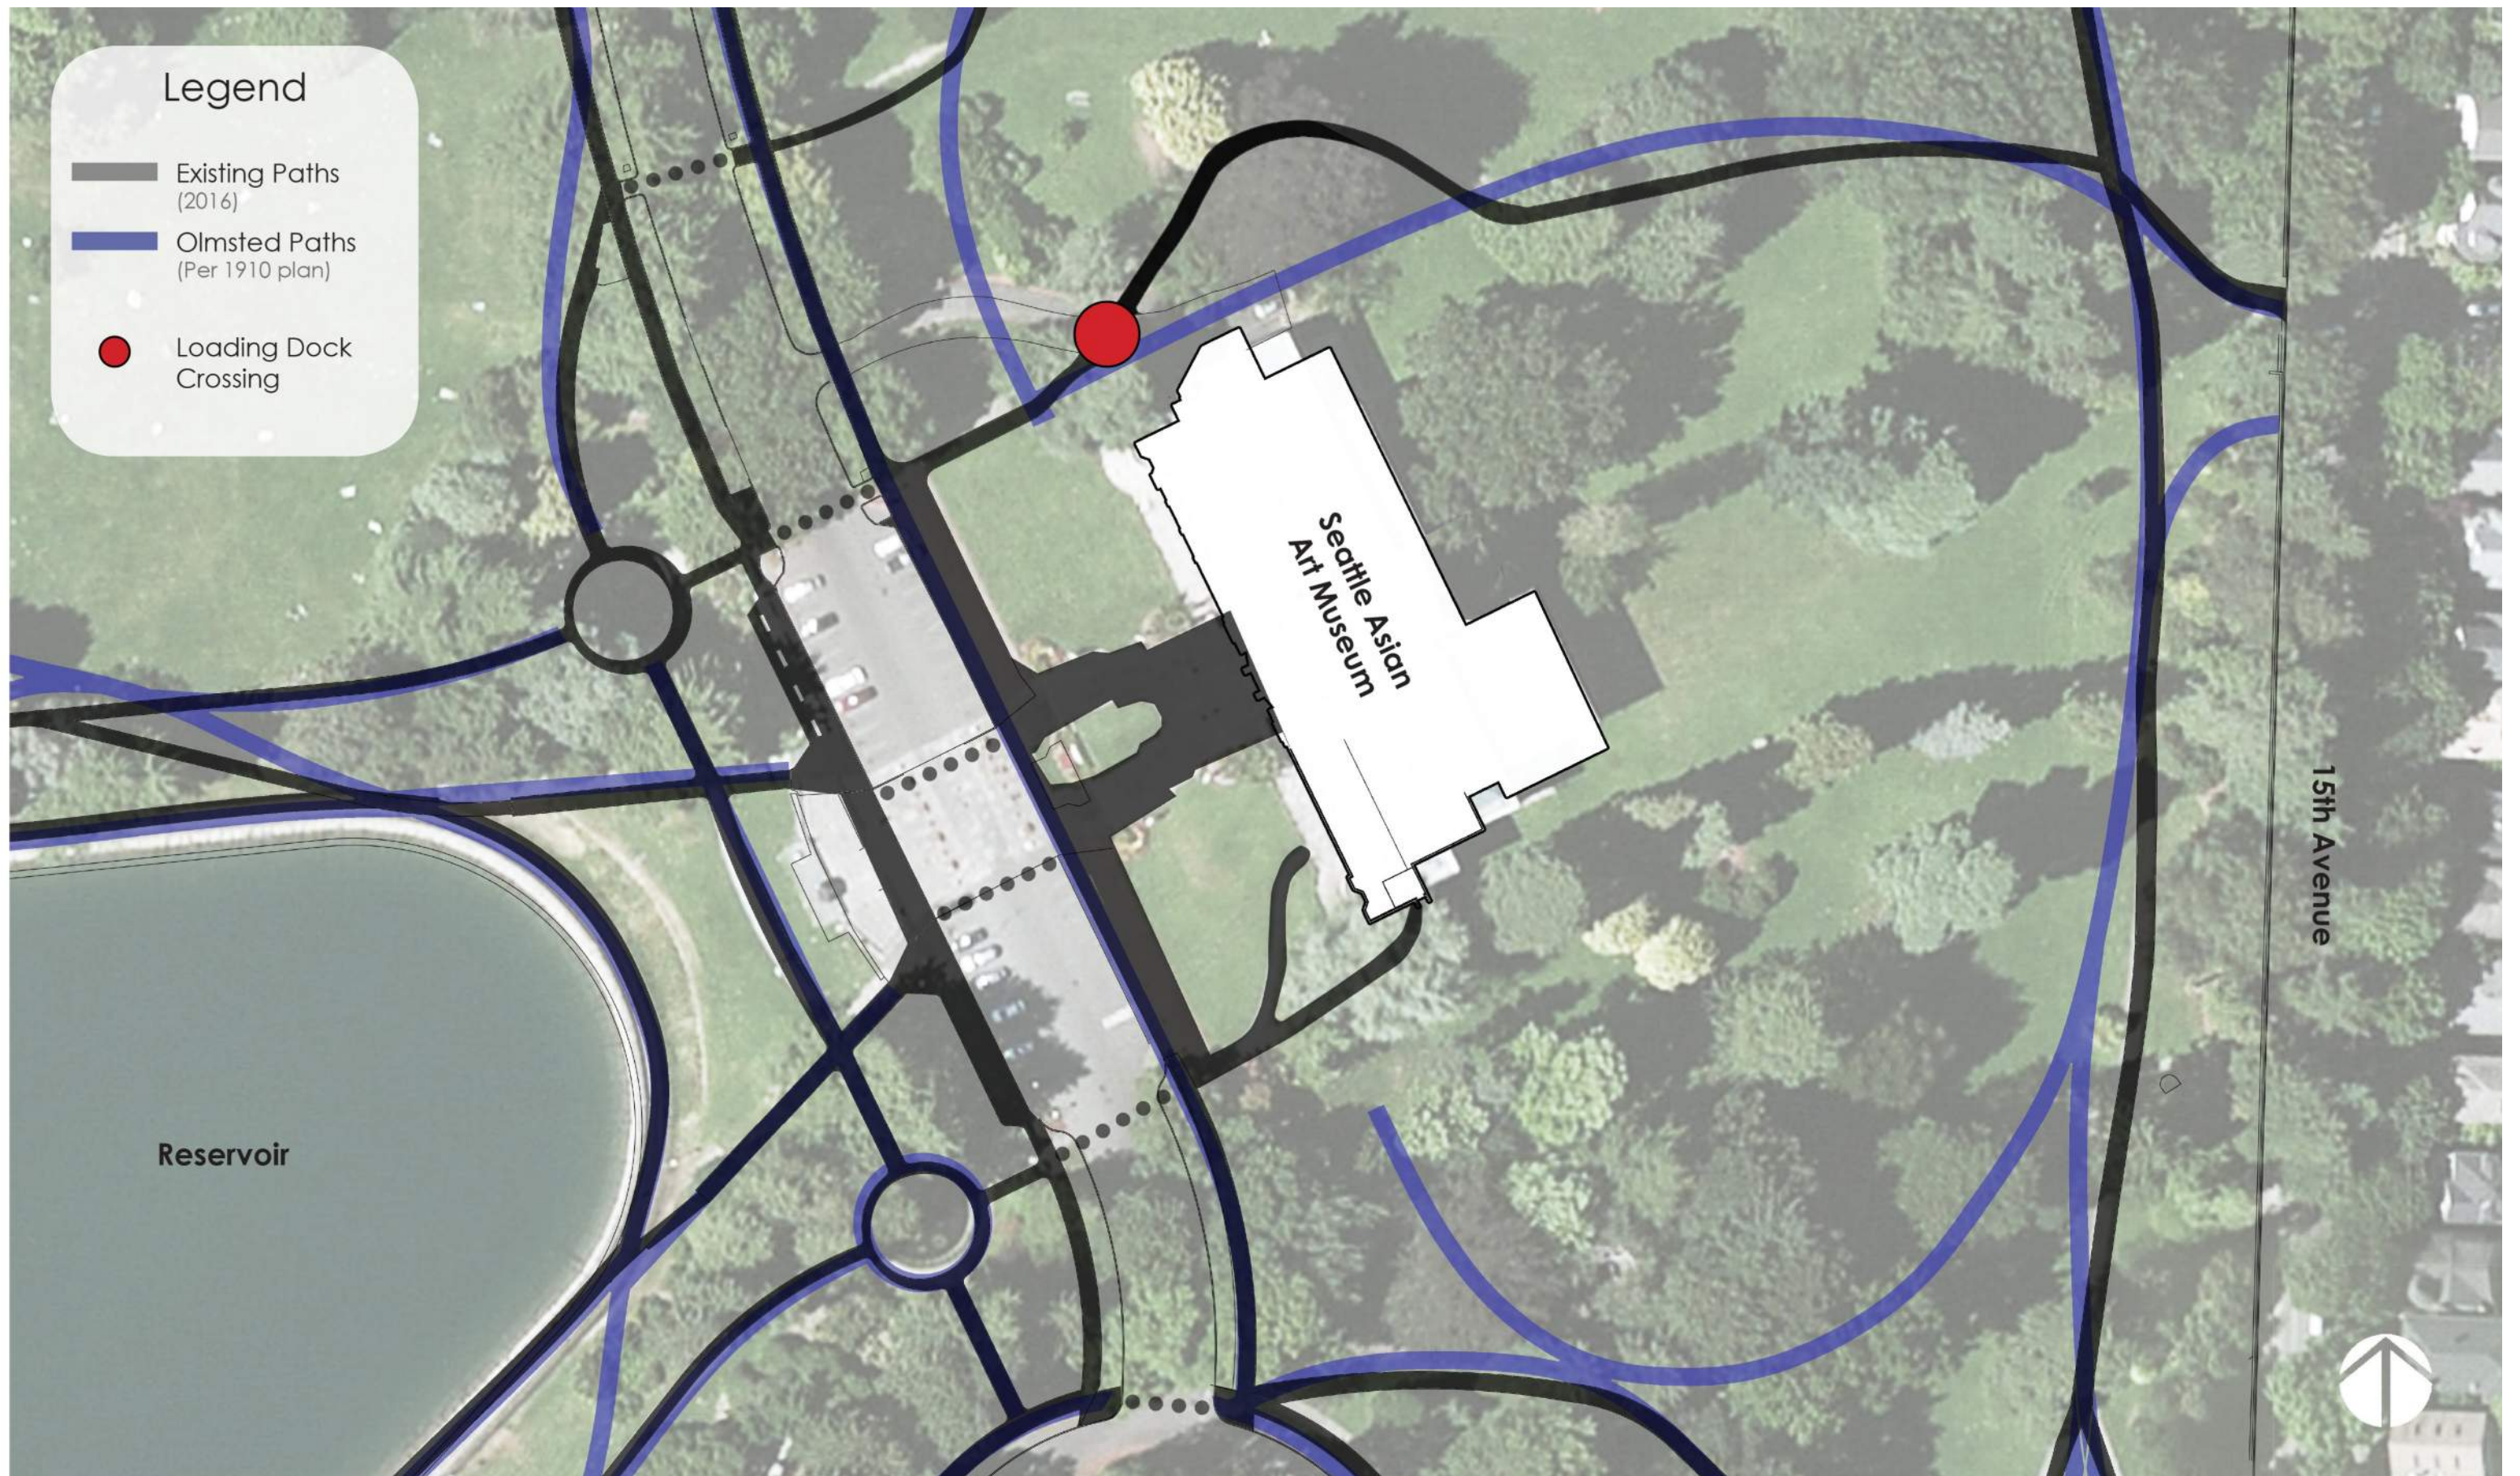

EXISTING & OLMSTED PATHS

ARC #3 PRESENTATION

8/12/2016

WALKER | MACY

LMD

SAM ASIAN ART MUSEUM



FUTURE & PROPOSED PATHS

ARC #3 PRESENTATION

8/12/2016

Existing Park Path Intersection with Loading Dock

- pedestrian / vehicular conflict
- not an accessible path
- compromised park experience



view from driveway



view from pathway

PATH AT DRIVEWAY

ARC #3 PRESENTATION

8/12/2016

WALKER | MACY

LMD

SAM ASIAN
ART
MUSEUM

Proposed Locations for ADA Entrance Paths



view from northwest corner



view from southwest corner



EAST TERRACE
ARC #3 PRESENTATION
8/12/2016


WALKER | MACY

LMD

SAM ASIAN
ART
MUSEUM



EAST TERRACE
ARC #3 PRESENTATION
8/12/2016

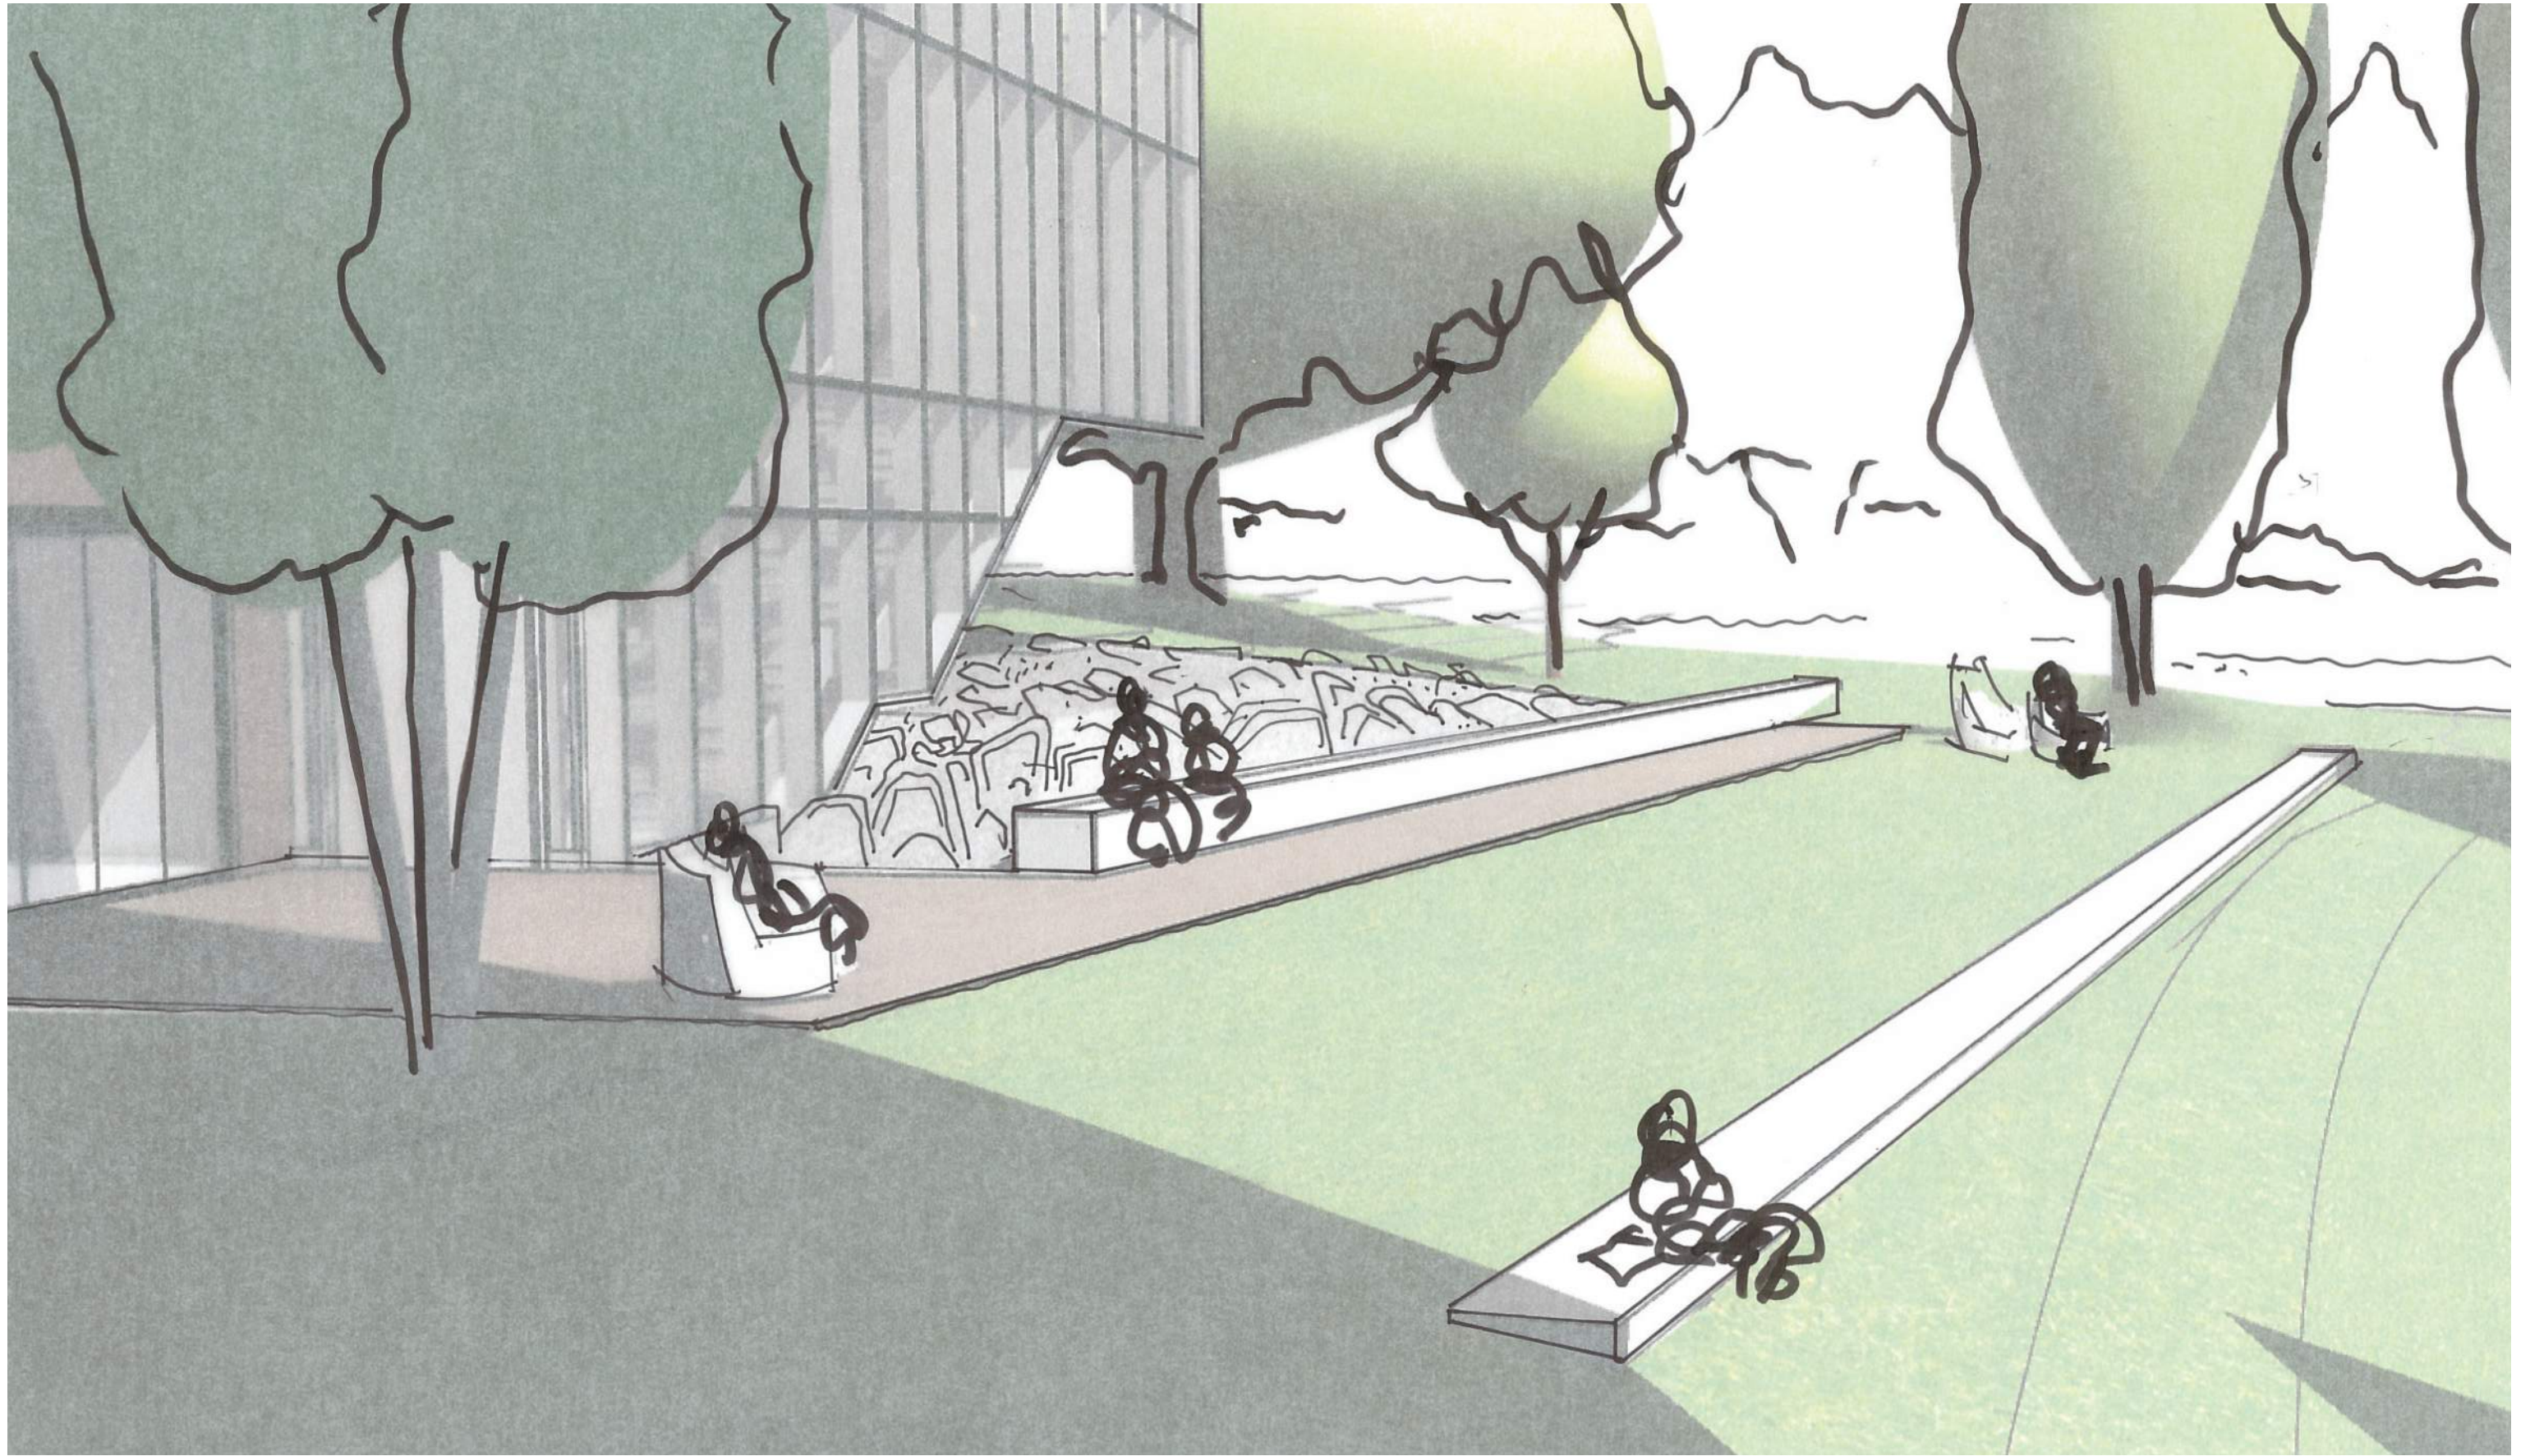


EAST TERRACE
ARC #3 PRESENTATION
8/12/2016

WALKER | MACY

LMD

SAM ASIAN
ART
MUSEUM

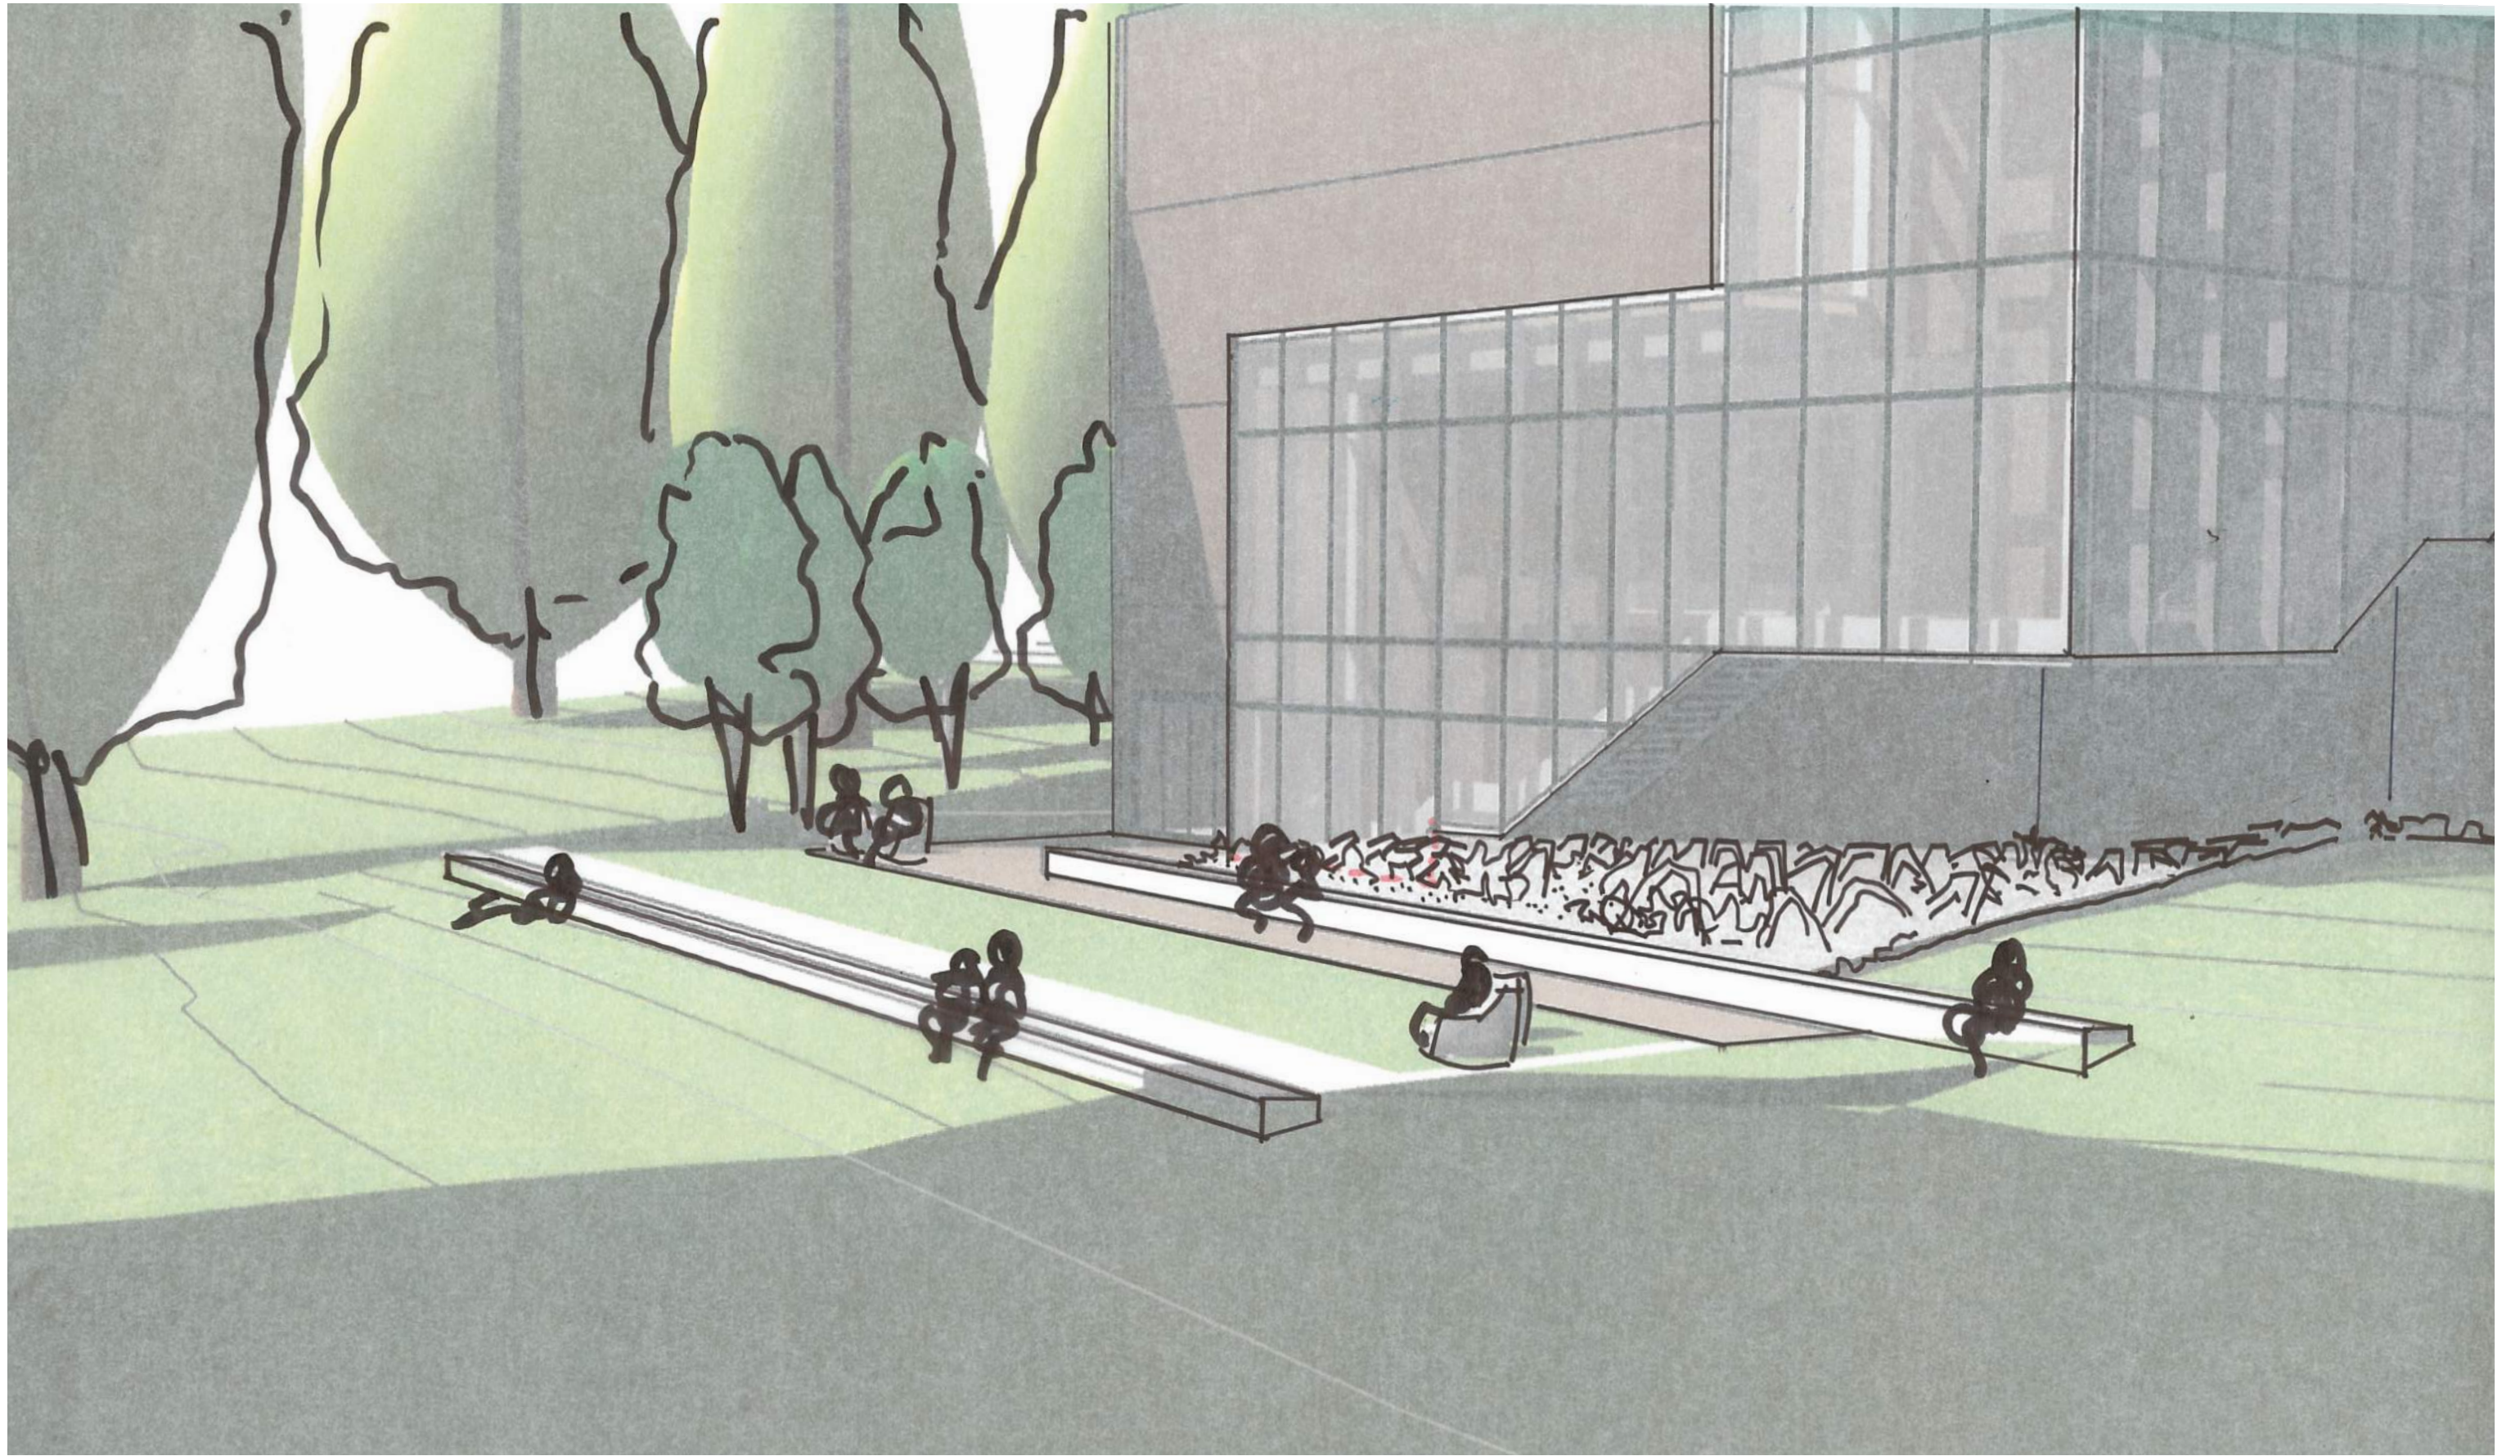

EAST TERRACE
ARC #3 PRESENTATION
8/12/2016

WALKER | MACY

LMD

SAM ASIAN
ART
MUSEUM




EAST TERRACE
ARC #3 PRESENTATION
8/12/2016

WALKER | MACY


LMD

SAM ASIAN ART MUSEUM

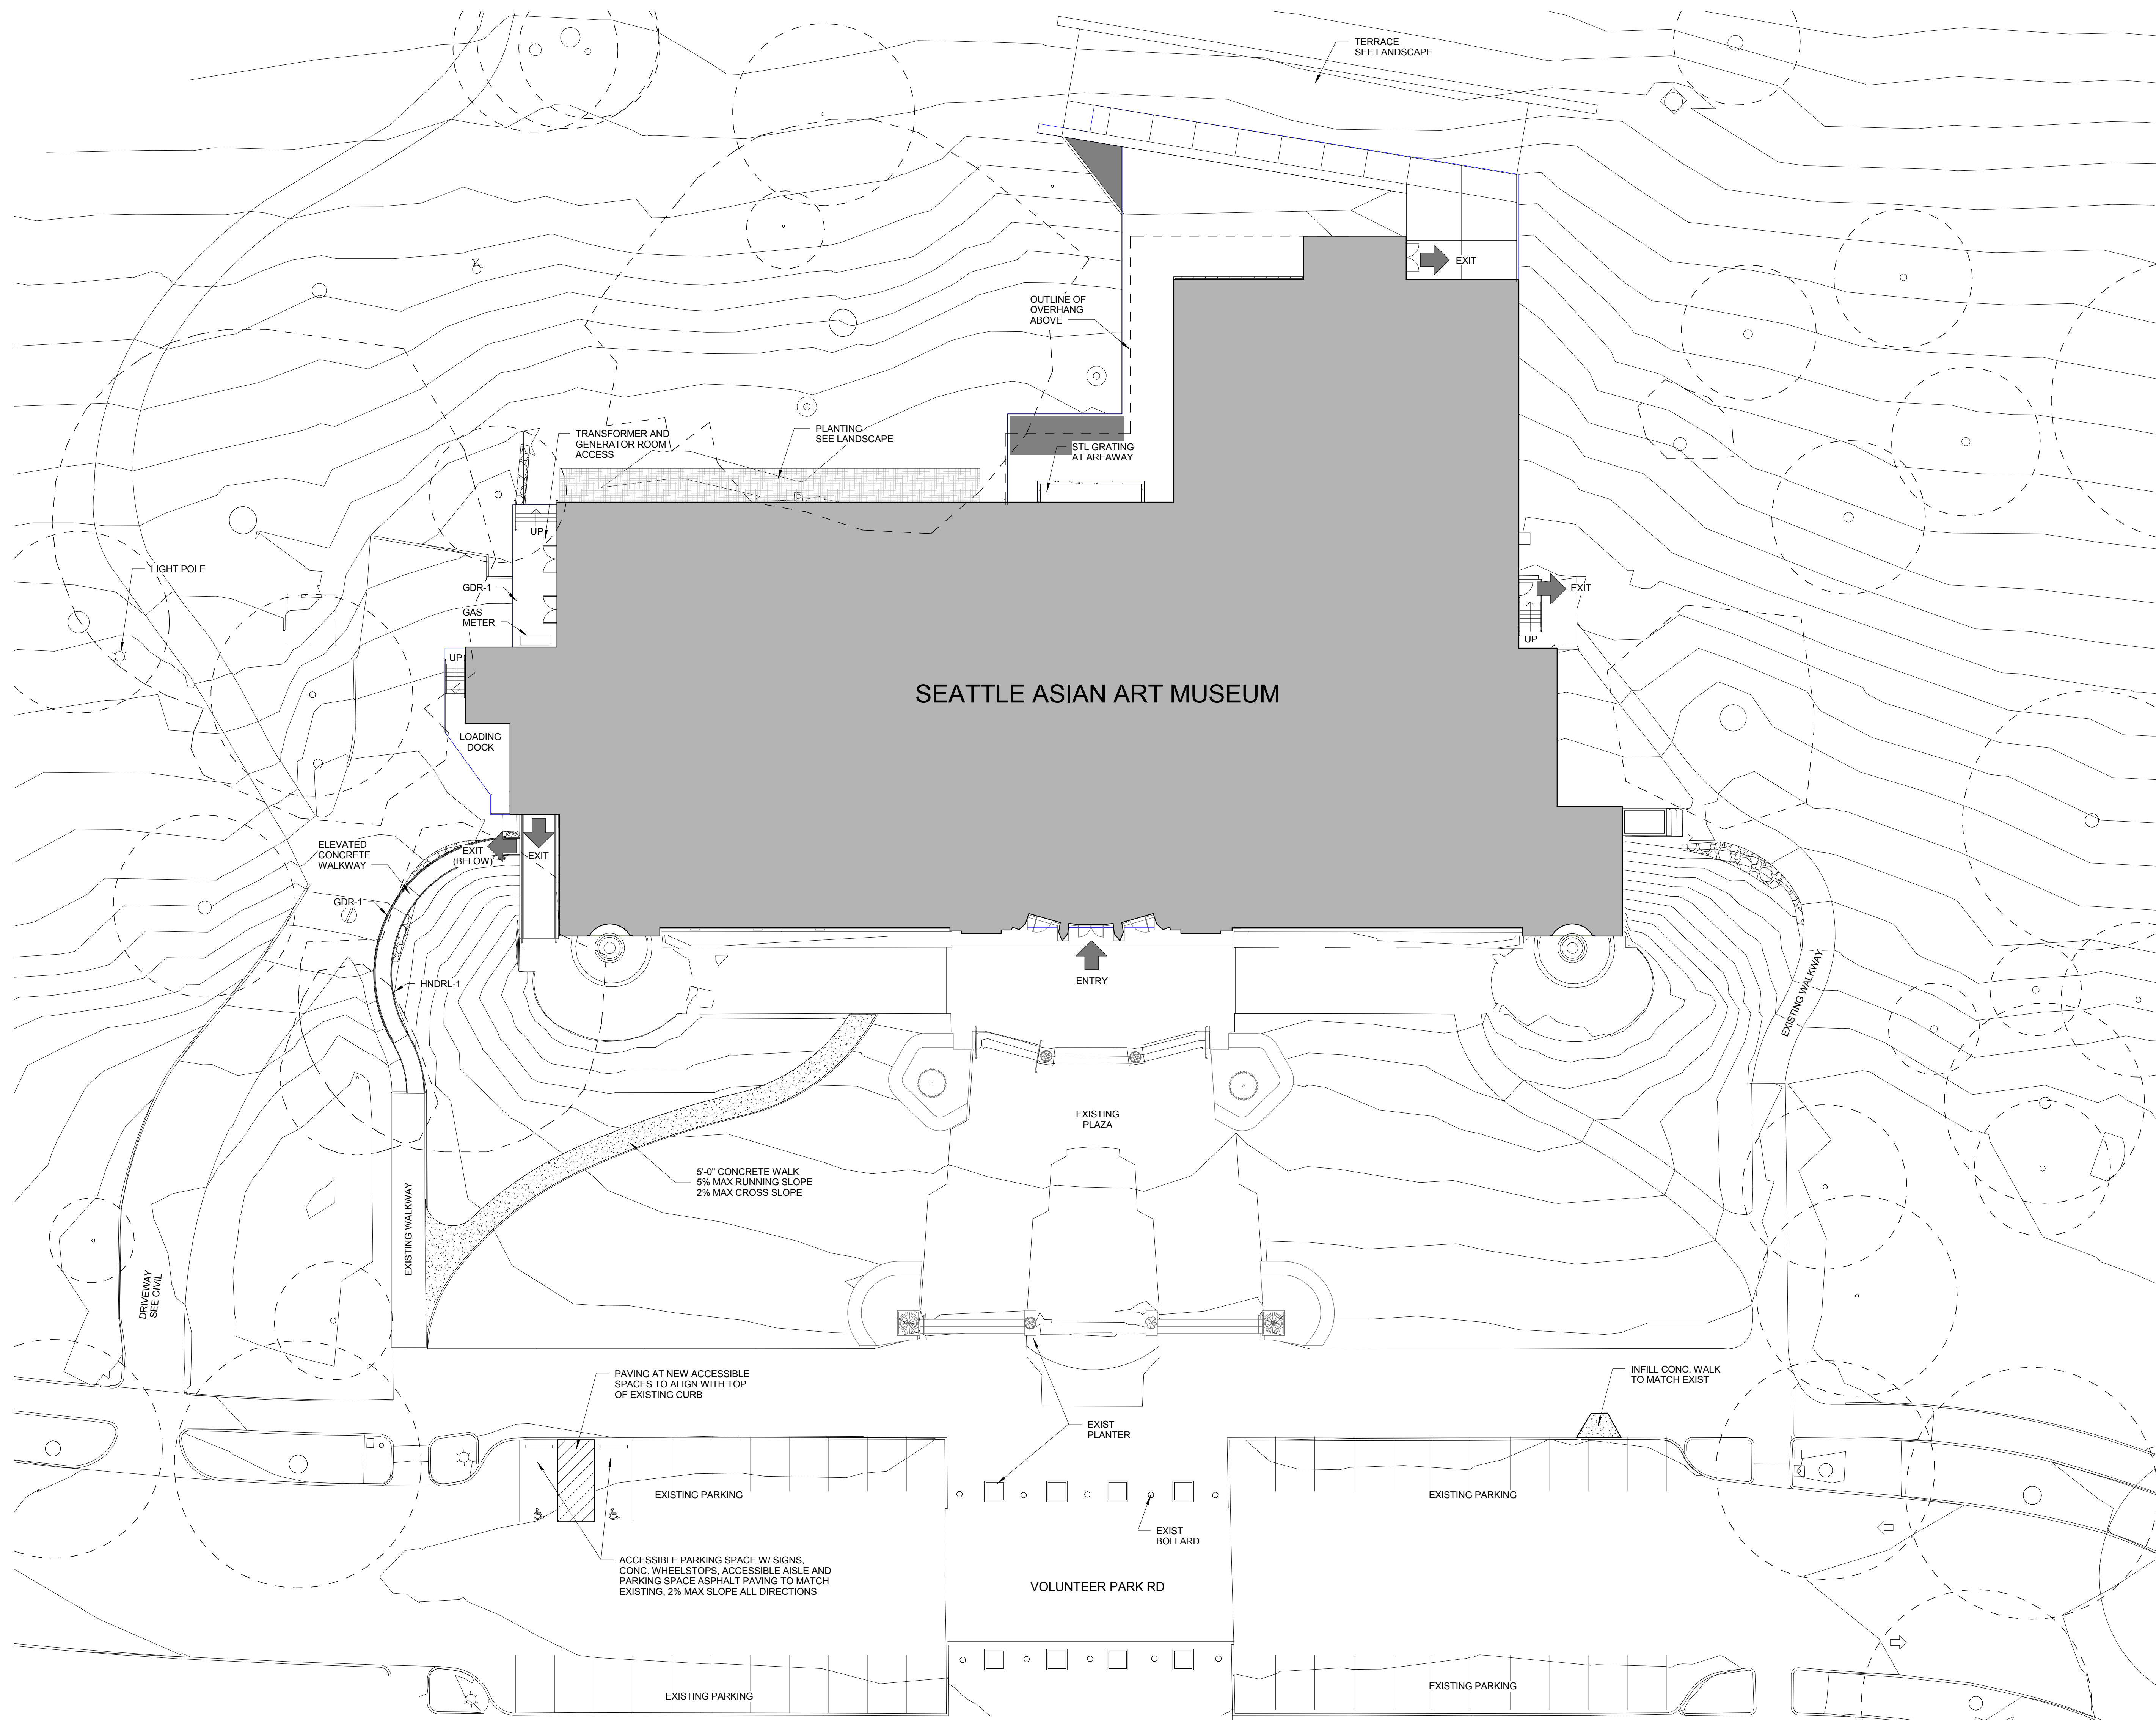

1 SITE PLAN - PROPOSED

A200 1/16" = 1'-0"

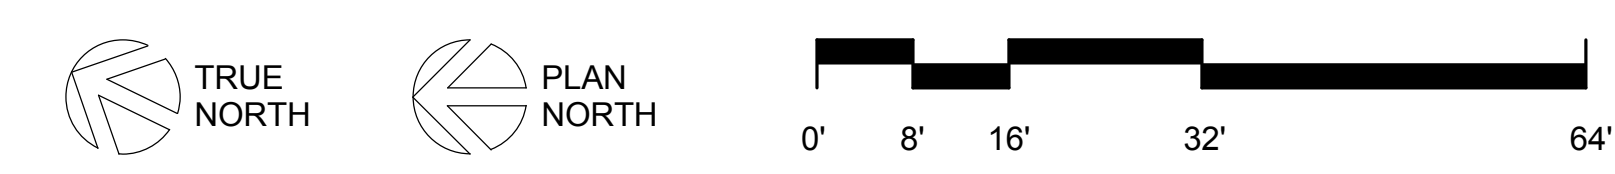

Printed: 7/15/2016 3:20:46 PM

LMN Architecture
Urban Design
Interiors

SAM ASIAN ART MUSEUM

Asian Art Museum Expansion & Renovation

801 Second Avenue, Suite 501
Seattle, Washington 98104
T 206 682 3460
F 206 343 9398
www.lmnarchitects.com

Volunteer Park / 1400 E Prospect /
Seattle, WA 98112

Revisions			
No.	Date	By	Description

100% Schematic
Design

Drawn: [blank]
Checked: [blank]
LMN Proj No: [blank]
Date: 7/15/16


Author: [blank]
Checker: [blank]
16028.01

Sheet Title	Sheet Number
Site Plan	A200

A200


GENERAL NOTES - PLANS

1. AT NEW WALLS IN EXISTING GALLERIES RE-INSTALL SALVAGED STONE BASE, WOOD WAINSCOTT, TRIM AND GRILLES TYP. PATCH AND REPAIR AS REQ'D.
2. OFFICE LAYOUTS ARE DESIGNED WITH NEW FURNITURE, SHOWN IN GRAY, NIC.

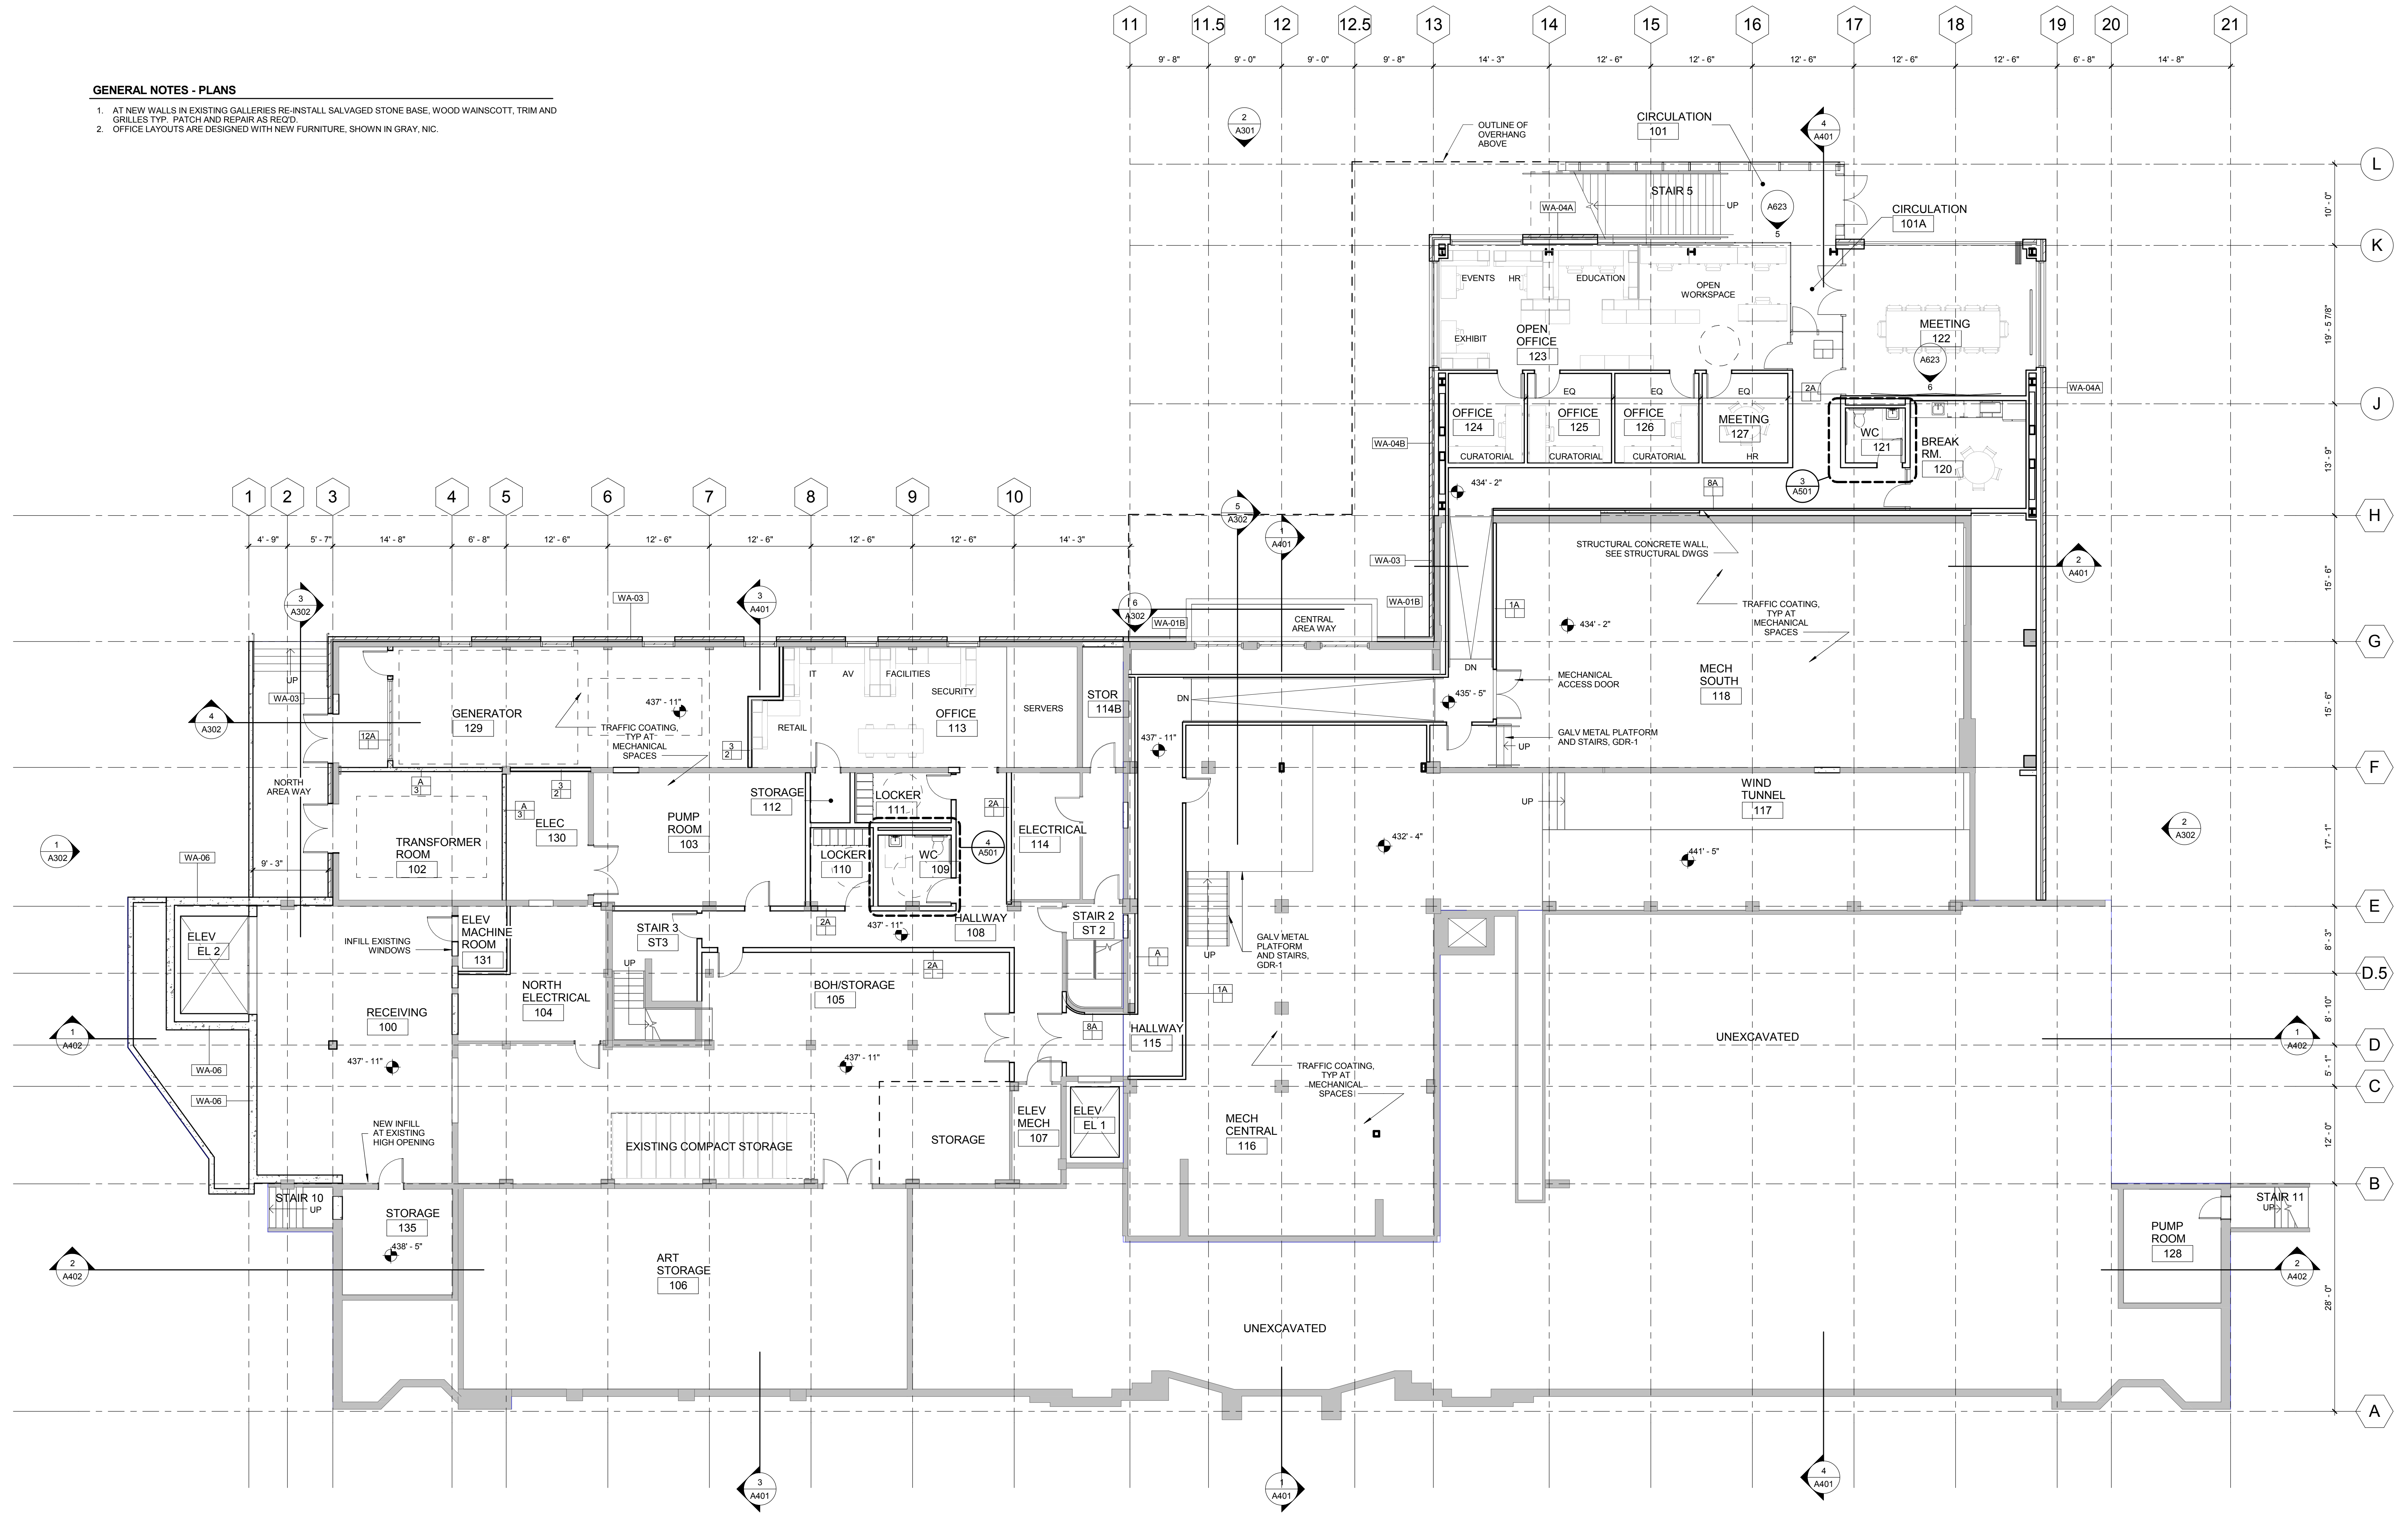

1 LEVEL 1 FLOOR PLAN
A201 1/8" = 1'-0"

Printed: 7/15/2016 3:20:47 PM

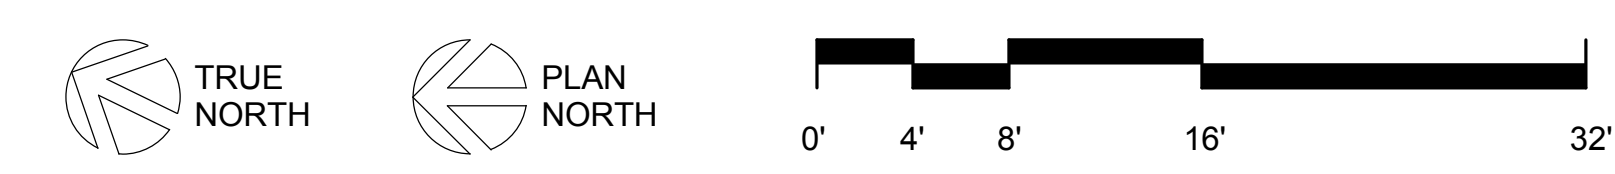

LMN Architecture
Urban Design
Interiors

SAM ASIAN ART MUSEUM
Asian Art Museum Expansion & Renovation

801 Second Avenue, Suite 501
Seattle, Washington 98104
T 206 682 3460
F 206 343 9398
www.lmnarchitects.com

Volunteer Park / 1400 E Prospect /
Seattle, WA 98112

Submittal		Revisions	
No.	Date	By	Description

100% Schematic
Design

Drawn: [Blank]
Checked: [Blank]
LMN Proj No: [Blank]
Date: 7/15/16

Author: [Blank]
Checker: [Blank]
16028.01


Sheet Title	Sheet Number

Floor Plan - Level 1

A201


GENERAL NOTES - PLANS

1. AT NEW WALLS IN EXISTING GALLERIES RE-INSTALL SALVAGED STONE BASE, WOOD WAINSCOTT, TRIM AND GRILLES TYP. PATCH AND REPAIR AS REQ'D.
2. OFFICE LAYOUTS ARE DESIGNED WITH NEW FURNITURE, SHOWN IN GRAY, NIC.

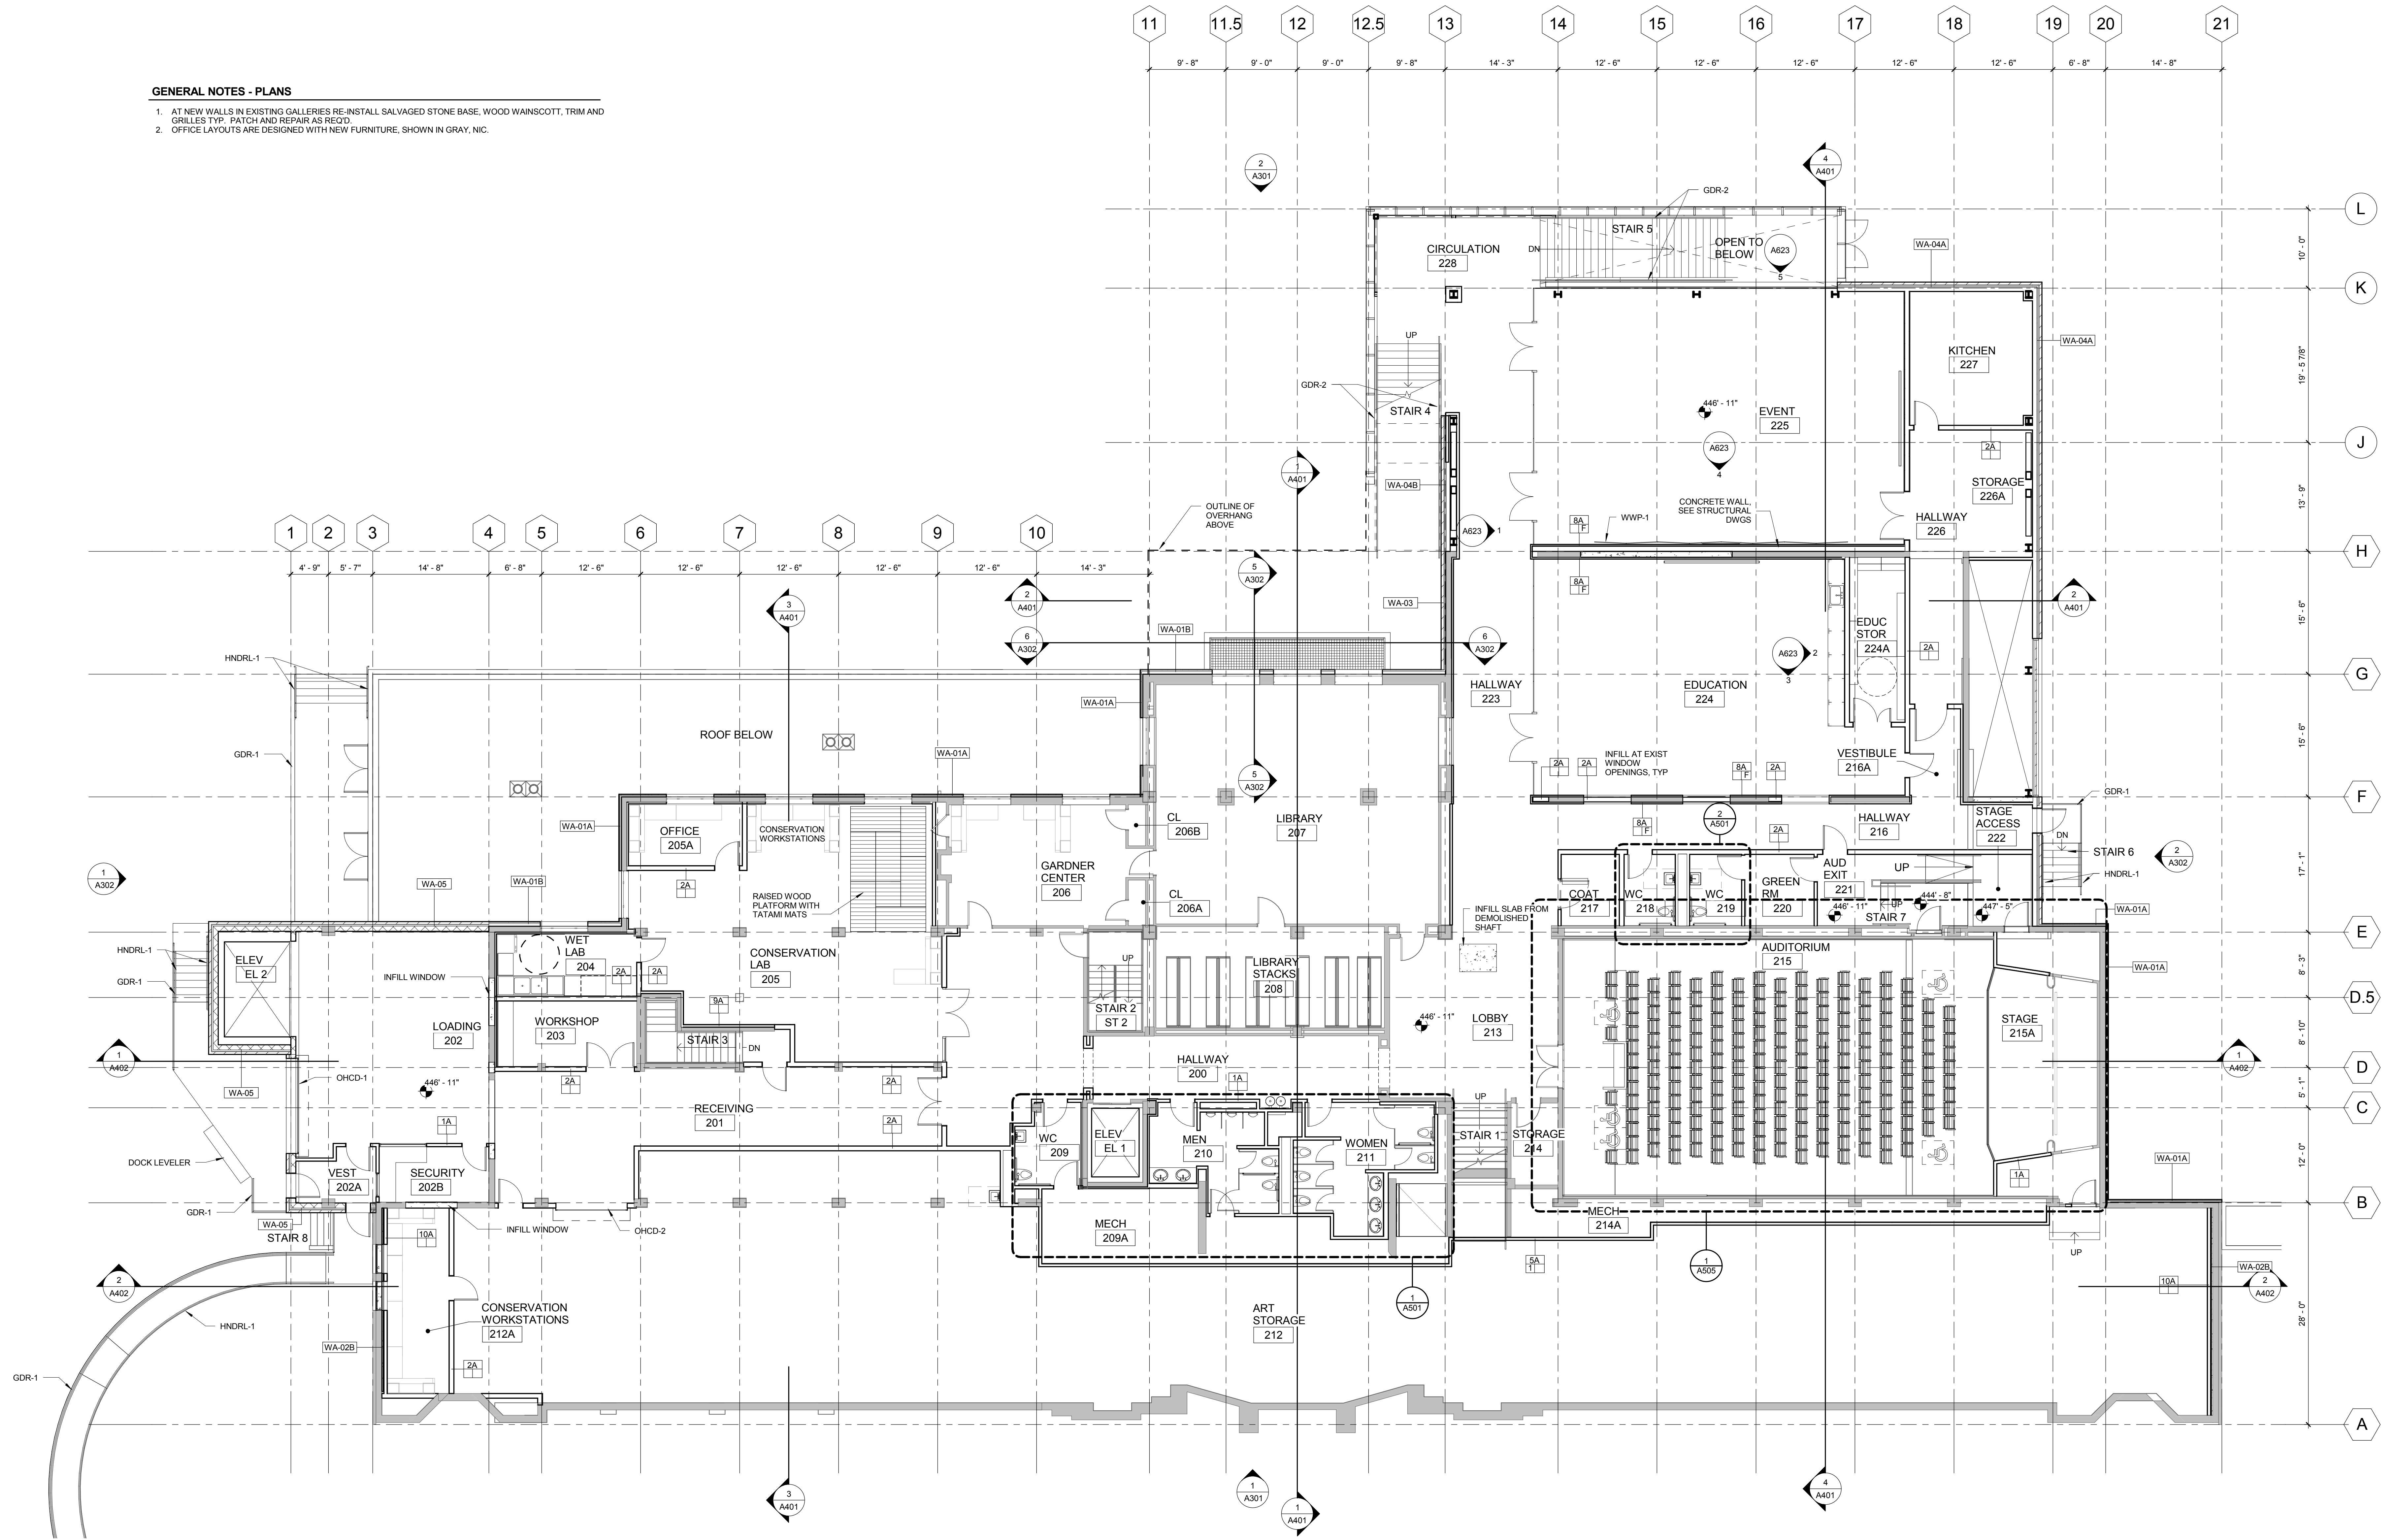

1 LEVEL 2 FLOOR PLAN
A202 1/8" = 1'-0"

Printed: 7/15/2016 3:20:49 PM

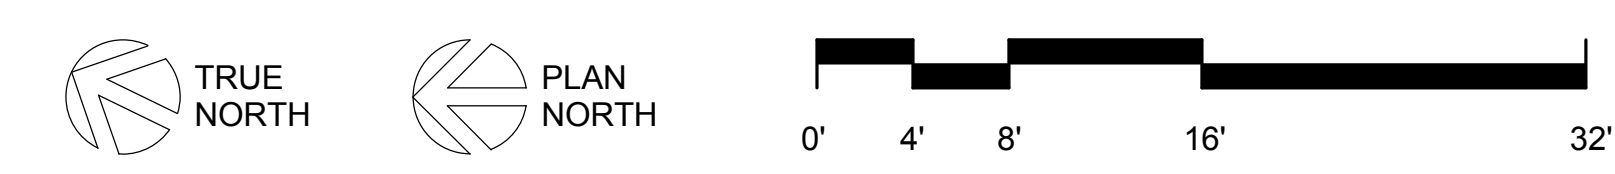

LMN Architecture
Urban Design
Interiors

SAM ASIAN ART MUSEUM

Asian Art Museum Expansion & Renovation

801 Second Avenue, Suite 501
Seattle, Washington 98104
T 206 682 3460
F 206 343 9398
www.lmnarchitects.com

Volunteer Park / 1400 E Prospect /
Seattle, WA 98112

Submittal		Revisions	
No.	Date	By	Description

Sheet Title	Sheet Number

100% Schematic
Design


Drawn: LMN Proj No
Checked: LMN Proj No
Author: 16028.01
Checker: 16028.01
Date: 7/15/16

Floor Plan - Level 2

A202


GENERAL NOTES - PLANS

1. AT NEW WALLS IN EXISTING GALLERIES RE-INSTALL SALVAGED STONE BASE, WOOD WAINSCOTT, TRIM AND GRILLES TYP. PATCH AND REPAIR AS REQ'D.
2. OFFICE LAYOUTS ARE DESIGNED WITH NEW FURNITURE, SHOWN IN GRAY, NIC.

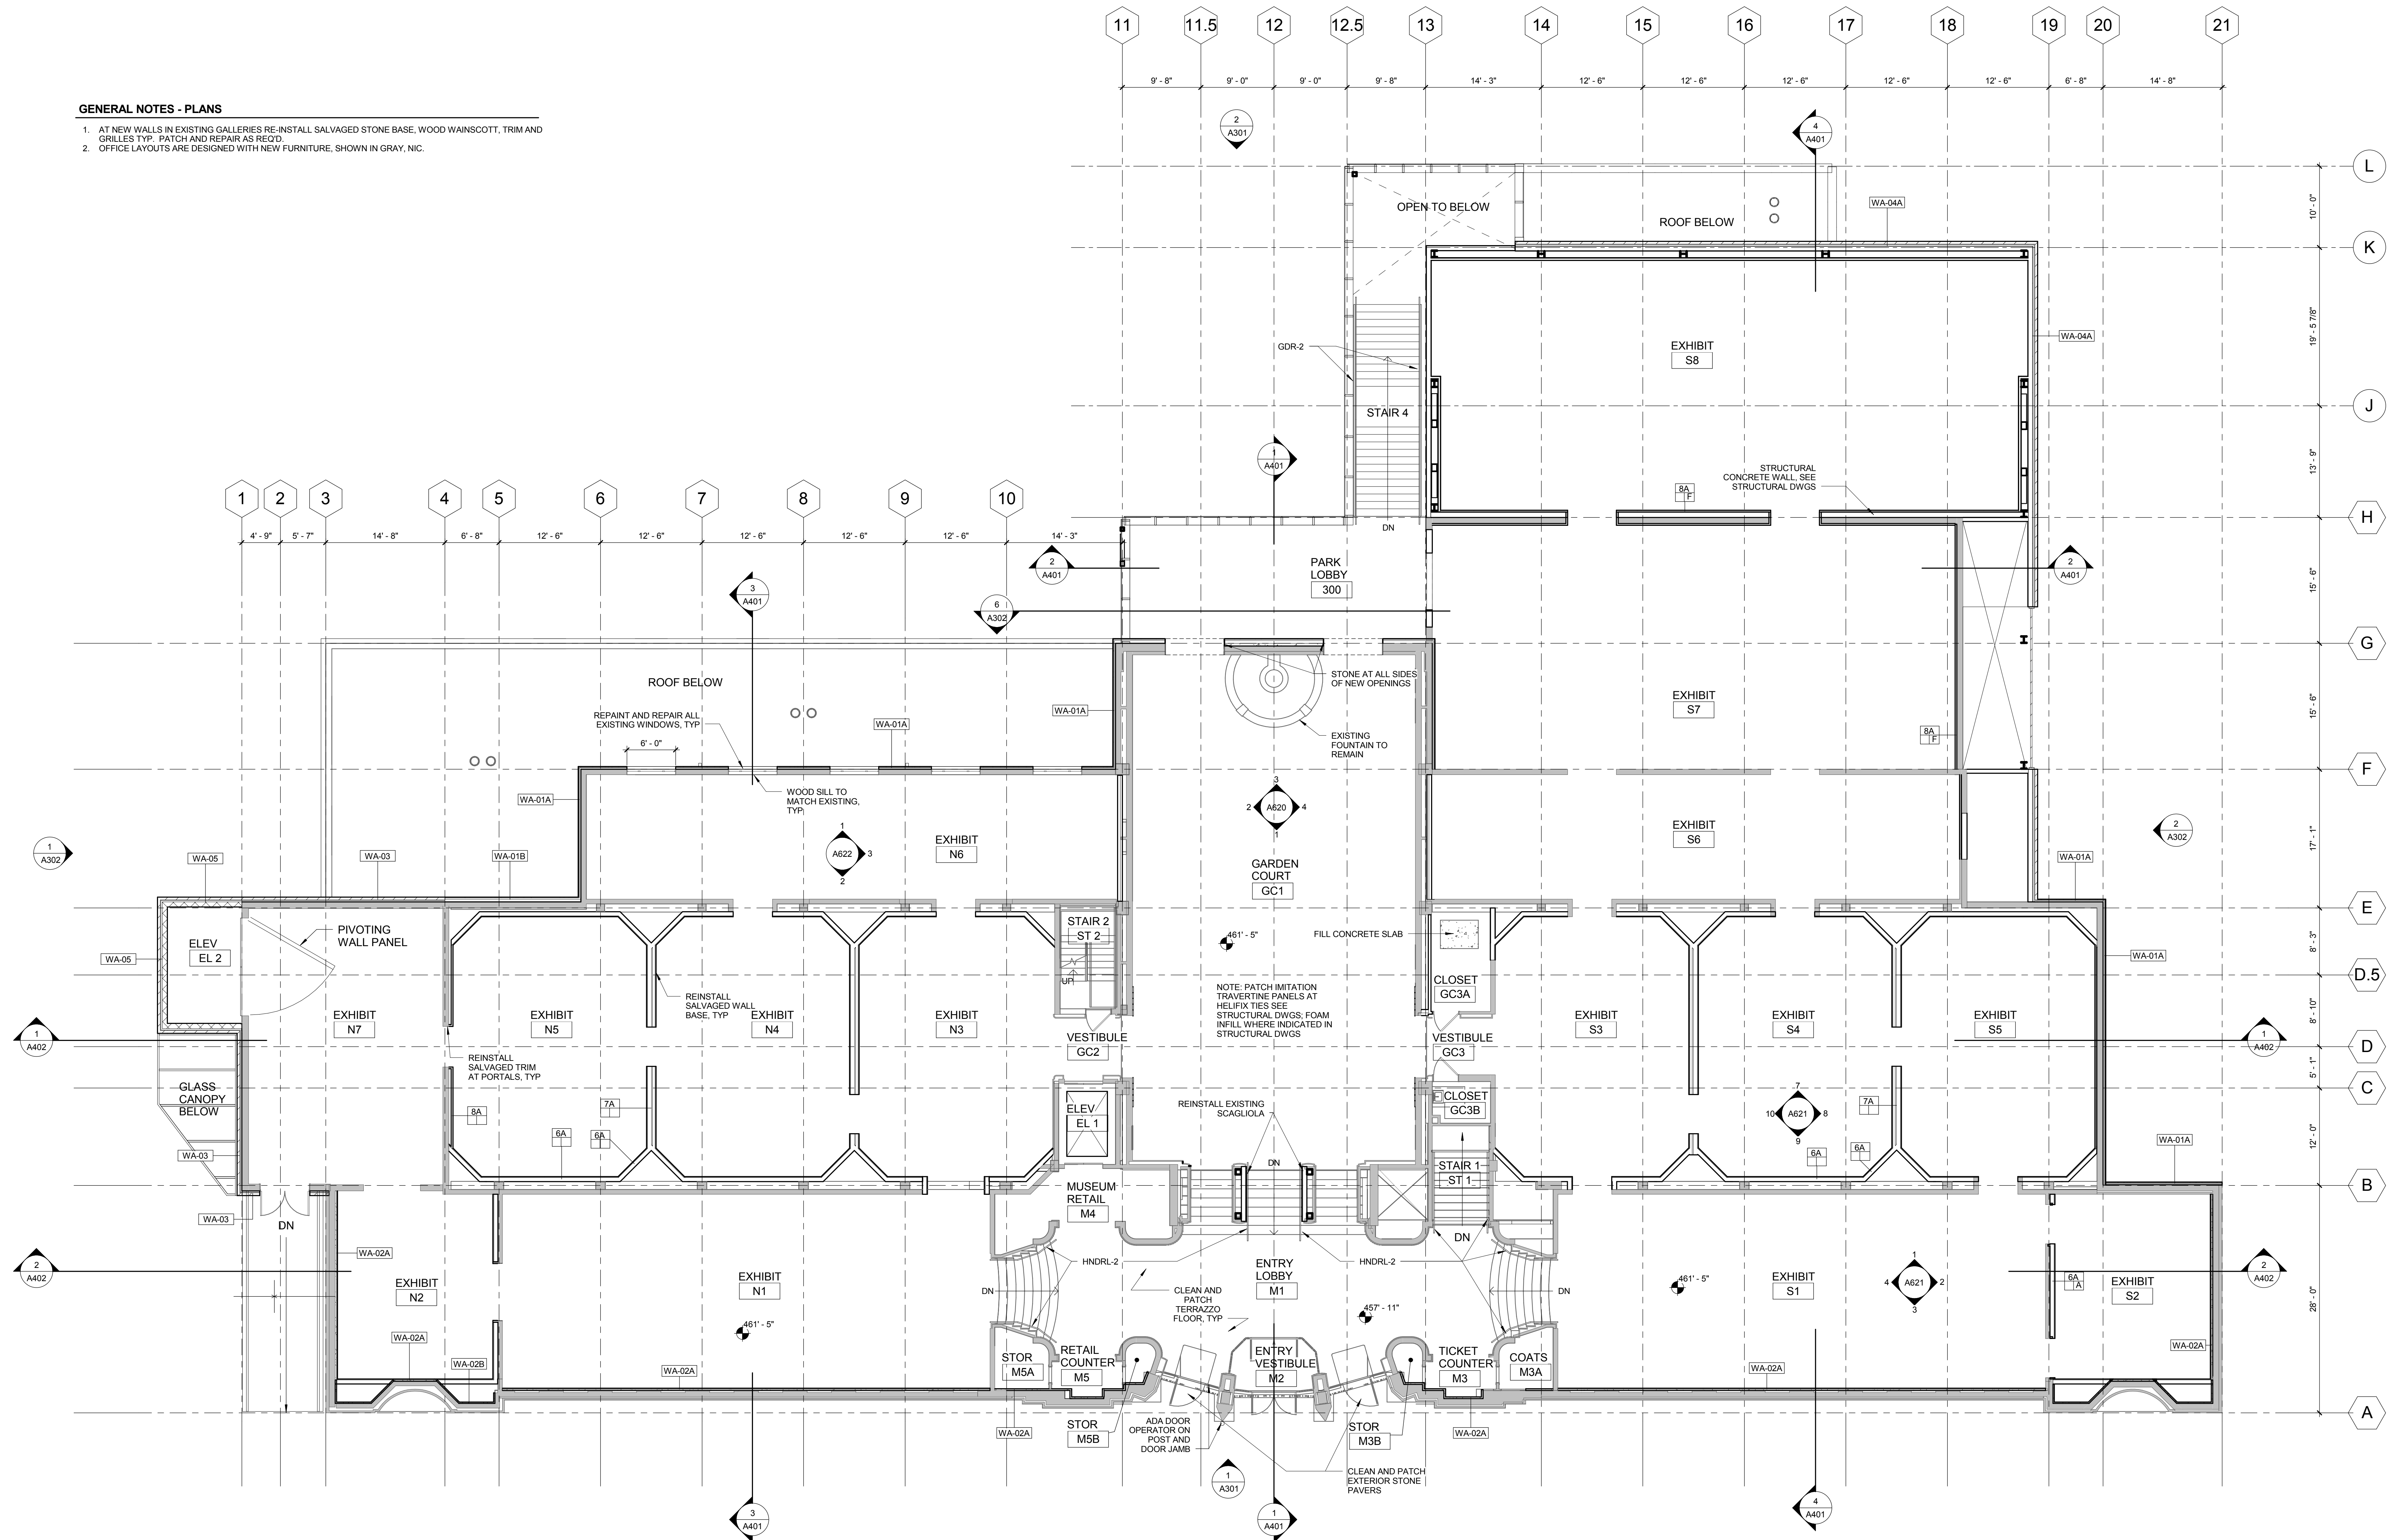

1 LEVEL 3 FLOOR PLAN
A203 1/8" = 1'-0"

Printed: 7/15/2016 3:20:00 PM

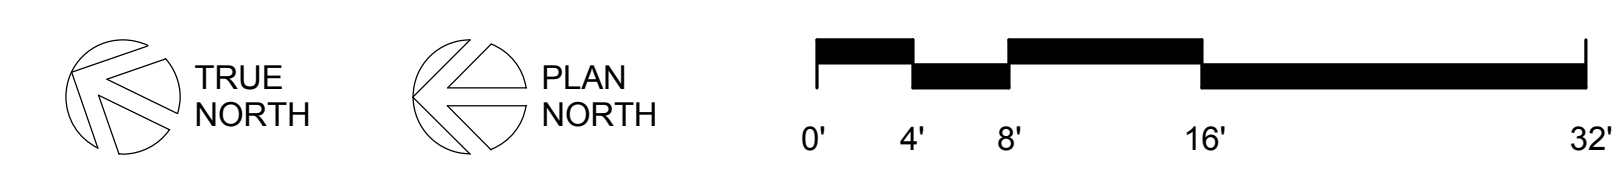

LMN Architecture
Urban Design
Interiors

SAM ASIAN ART MUSEUM

Asian Art Museum Expansion & Renovation

801 Second Avenue, Suite 501
Seattle, Washington 98104
T 206 682 3460
F 206 343 9398
www.lmnarchitects.com

Volunteer Park / 1400 E Prospect /
Seattle, WA 98112

Submittal		Revisions	
No.	Date	By	Description

100% Schematic
Design

Drawn: [Name]
Checked: [Name]
LMN Proj No: [Number]
Date: 7/15/16

Sheet Title	Sheet Number

Floor Plan - Level 3

A203